

Wales
Waukesha Co.

ANNEXATION OF TERRITORY
Mar. 10, 1969

State of Wisconsin)
Department of State) ss.

Received and filed this20th.....
day ofMar..... A.D. 19..69..

Robert Zimmerman
.....
Secretary of State

CERTIFICATE OF ANNEXATION

I, Jean E. Worden, Village Clerk of the Village of Wales, County of Waukesha, State of Wisconsin, DO HEREBY CERTIFY that the following described territory was detached from the Town of Genesee, County of Waukesha, and was annexed to the said Village of Wales, pursuant to Section 66.021, of the Wisconsin Statutes, by an Ordinance adopted by the Village Board at a regular meeting held March 10, 1969 :

All that part of the NE $\frac{1}{4}$ of Sec. 5 and the SE $\frac{1}{4}$ of Sec. 5 T6N R18E, Town of Genesee, Waukesha County, Wisconsin, bounded and described as follows to-wit: Com. at the SW cor of the said NE $\frac{1}{4}$; thence N along the West line of the said quarter section 365' more or less to the centerline of U.S.H. "18"; thence Southeasterly along said centerline 1795.23' more or less to a point on the North line of the C. & N.W. Railroad ROW; thence Northwesterly along the said North line 435' more or less; thence South 100' to a point on the South line of the said R.O.W.; thence Northwesterly along said South line 330.58' more or less to a point on the East line of lands of Moraine Associates; thence South along said East line 1430.89' to a point on the South line of said lands and on the North line of Genesee Farms Addition No. 2 and North line of the Village of Wales; thence West along said line 358.53'; thence North along the West line of lands of Moraine Associates 1125'; thence Northwesterly and parallel to the South line of the aforementioned R.O.W. 615' more or less to a point on the West line of SE $\frac{1}{4}$ of said section; thence North along said West line 150' more or less to the point of beginning.

Containing 23.6 acres.

(See plat attached)

STATE OF WISCONSIN
DEPARTMENT OF STATE
RECEIVED AND FILED


Dated March 19, 1969

MAR 20 1969

ROBERT C. ZIMMERMAN
SECRETARY OF STATE

Jean E. Worden

Village Clerk
Village of Wales

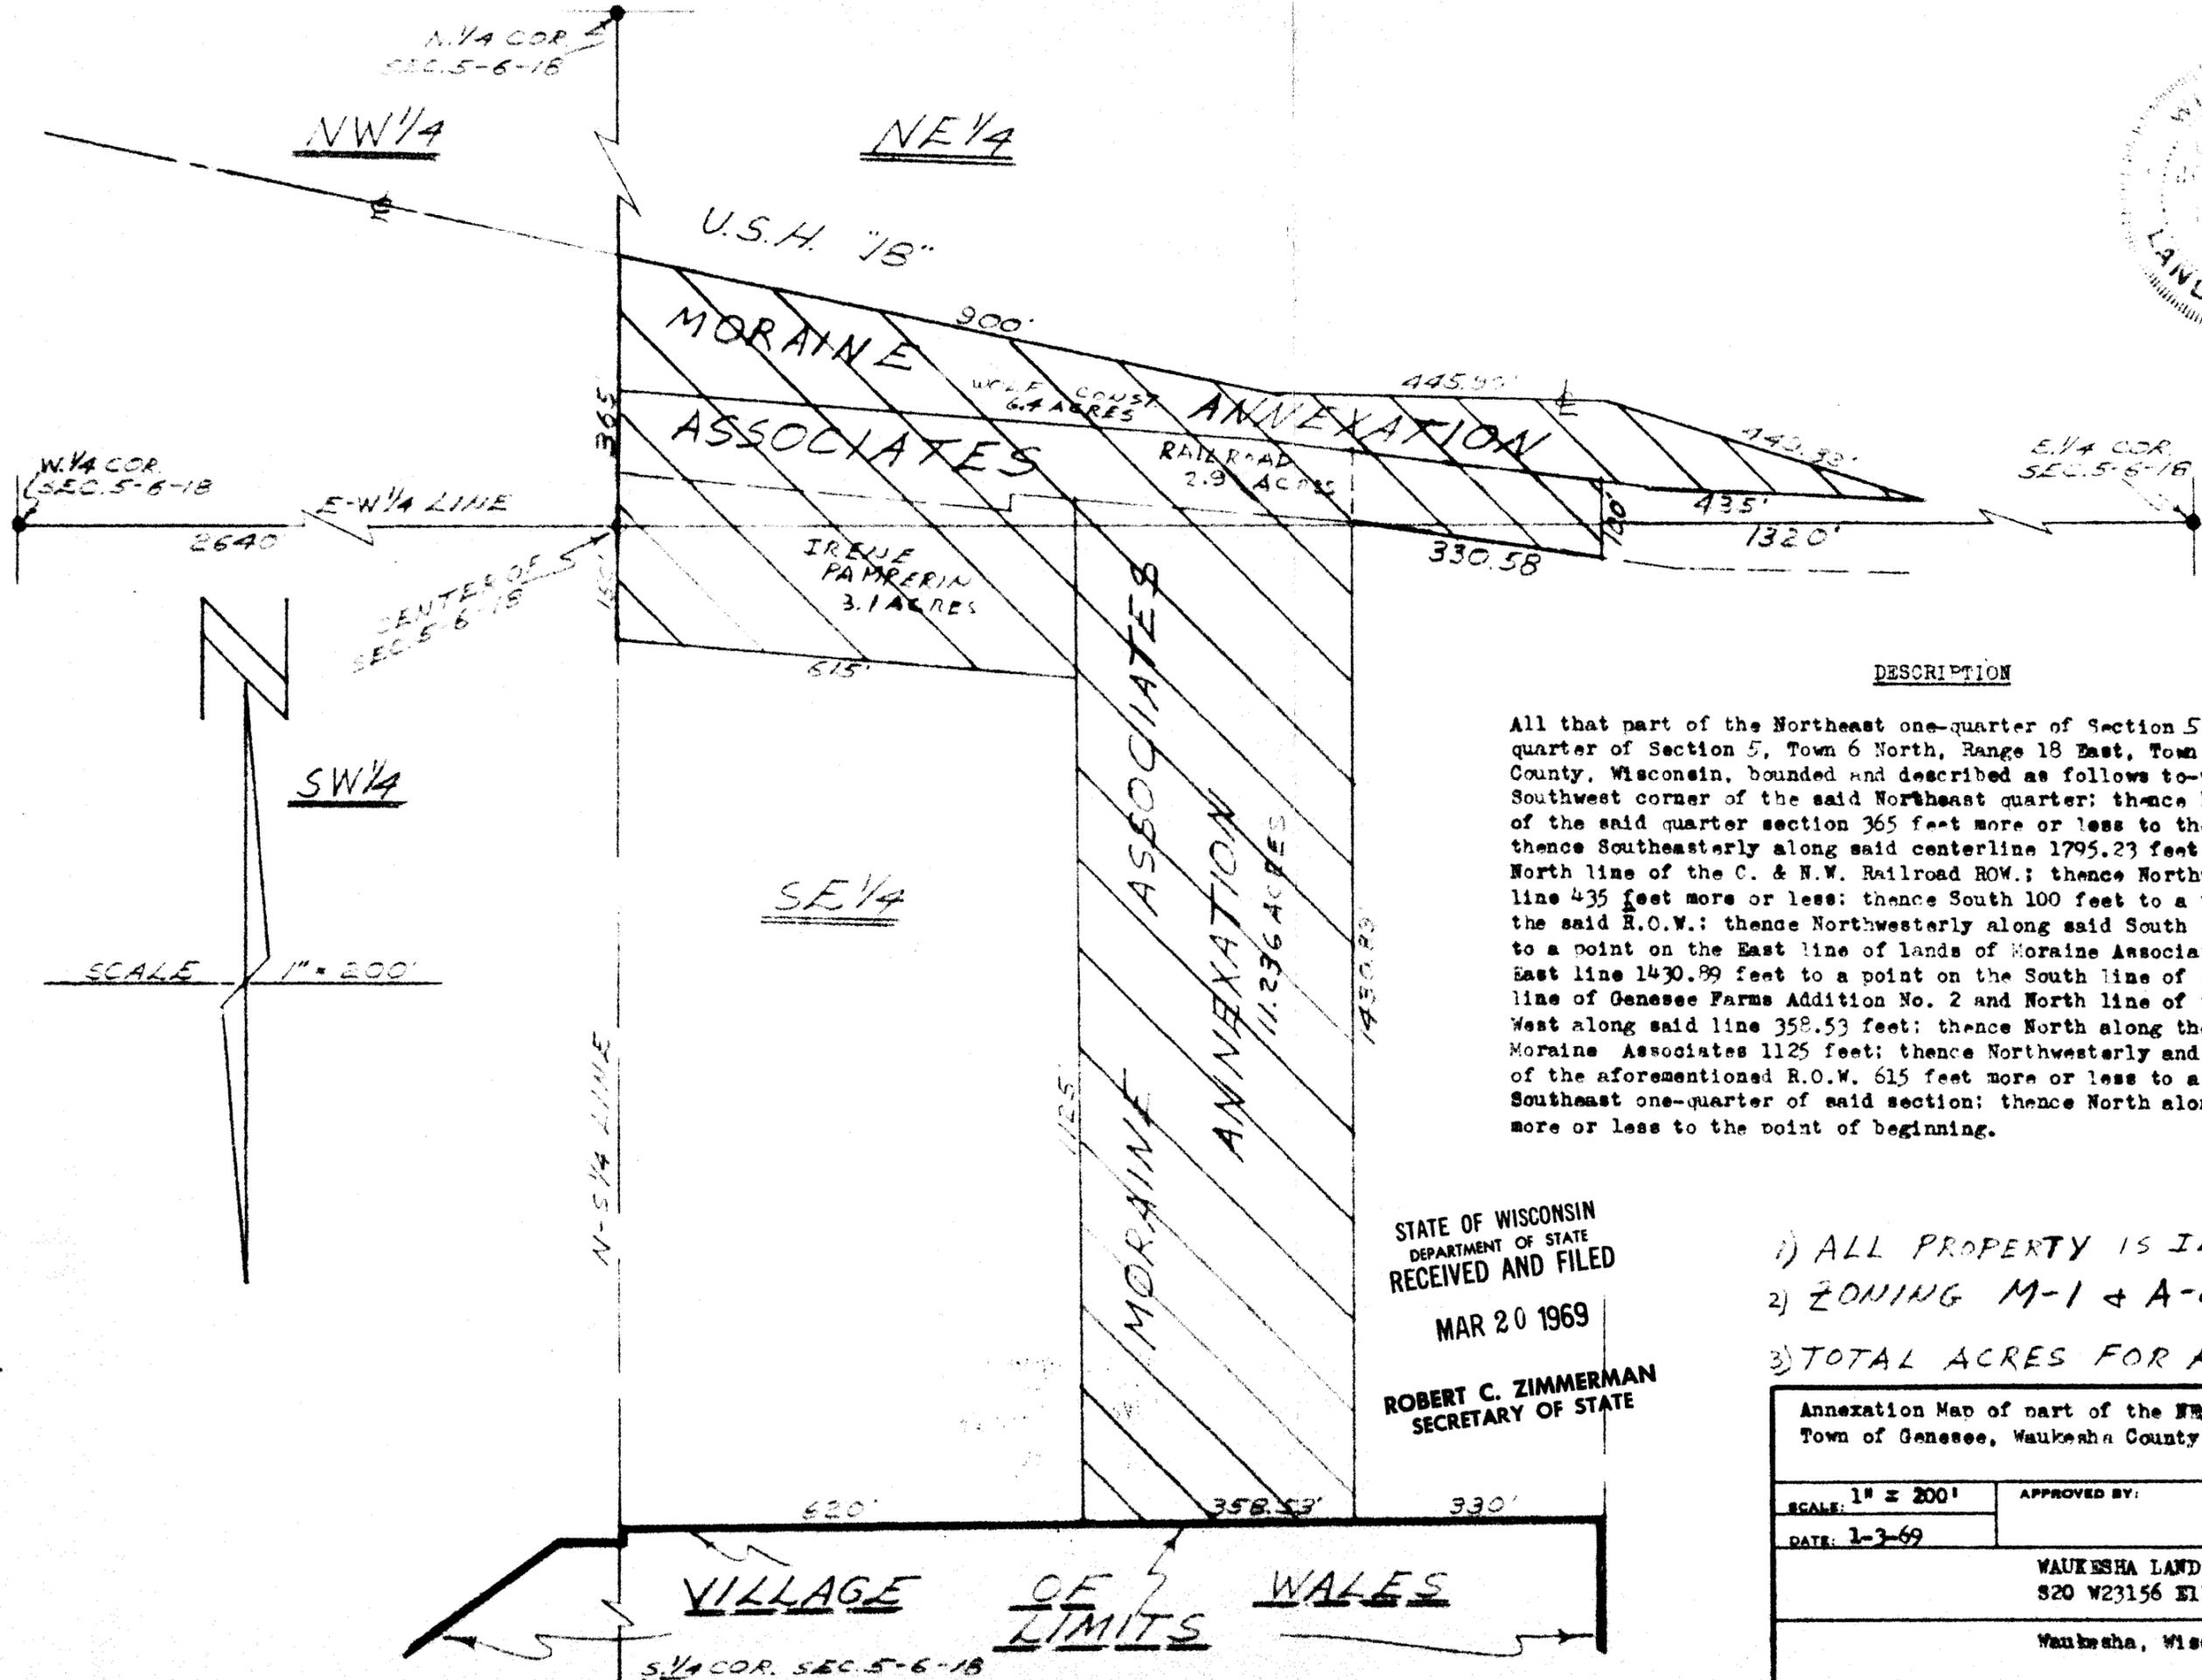

DESCRIPTION

All that part of the Northeast one-quarter of Section 5 and the Southeast one-quarter of Section 5, Town 6 North, Range 18 East, Town of Genesee, Waukesha County, Wisconsin, bounded and described as follows to-wit: Commencing at the Southwest corner of the said Northeast quarter; thence North along the West line of the said quarter section 365 feet more or less to the centerline of U.S.H. "18"; thence Southeasterly along said centerline 1795.23 feet more or less to a point on the North line of the C. & N.W. Railroad ROW.; thence Northwesterly along the said North line 435 feet more or less; thence South 100 feet to a point on the South line of the said R.O.W.; thence Northwesterly along said South line 330.58 feet more or less to a point on the East line of lands of Moraine Associates; thence South along said East line 1430.89 feet to a point on the South line of said lands and on the North line of Genesee Farms Addition No. 2 and North line of the Village of Wales; thence West along said line 358.53 feet; thence North along the West line of lands of Moraine Associates 1125 feet; thence Northwesterly and parallel to the South line of the aforementioned R.O.W. 615 feet more or less to a point on the West line of Southeast one-quarter of said section; thence North along said West line 150 feet more or less to the point of beginning.

STATE OF WISCONSIN
 DEPARTMENT OF STATE
 RECEIVED AND FILED
 MAR 20 1969
 ROBERT C. ZIMMERMAN
 SECRETARY OF STATE

- 1) ALL PROPERTY IS IDLE AS OF DATE.
- 2) ZONING M-1 & A-2
- 3) TOTAL ACRES FOR ANNEX. 23.6 ACRES

Annexation Map of part of the NW and SE of Sec. 5, T6N, R18E, Town of Genesee, Waukesha County, Wisconsin.		
SCALE: 1" = 200'	APPROVED BY:	DRAWN BY: TLP
DATE: 1-3-69		REVISED: 2-10-69
WAUKESHA LAND SURVEYS, INC. 820 W23156 Ellis St.		
Waukesha, Wisconsin		DRAWING NUMBER 618-5-2