

---

City of Appleton  
County of Outagamie  
Annexation and plat  
Ordinance # 102-93

see ammended annexation  
ordinance # 197-93  
filed 12-20-93

---

OFFICE OF THE SECRETARY OF STATE  
State of Wisconsin

Filed July 13, 1993

---

**MEMORANDUM**  
**OFFICE OF THE SECRETARY OF STATE**  
**STATE OF WISCONSIN**

Date: 7-19-93

File Ref: 66

From: Government Records Division  
Ginny Bormann, Records Specialist  
30 West Mifflin Street, 10th Floor  
P. O. Box 7848  
Madison, WI 53707-7848

To: Mary Marsden  
Department of Transportation  
Room 951, Hill Farm State Office Bldg.

RE: Municipal filings - Chapter 66, Wis. Stats.

Enclosed please find the following:

- Annexation
- Detachment
- Notice of Litigation
- Other: \_\_\_\_\_

City/~~Village~~ of: Appleton

County of: Outagamie

Land from Town/~~Village~~ of: Grand Chute

Ordinance #: 102-93

Adoption date: July 7, 1993


Population: 9

If you have any questions, please contact our office.

cc: Frank Humphrey, Dept of Revenue  
Paul Endres, Dept of Public Instruction  
George Hall, DOA/Energy & Intergovernmental Relations  
Bob Naylor, Dept of Administration  
Kate Lawton, DATCP  
Clerk  
File

THE CITY OF **Appleton**

OFFICE OF THE CITY CLERK  
200 North Appleton Street  
Appleton, WI 54911-4799  
414-832-6443

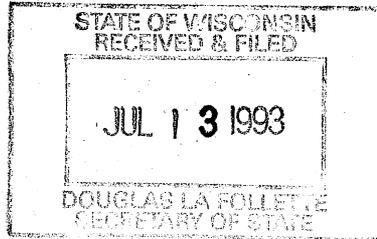

July 9, 1993

Annexations and Railroads  
Division of Government Records  
Office of the Secretary of State  
P. O. Box 7848  
Madison, WI 53707-7848

Ordinance #102-93  
RE: MAPLE HILLS ANNEXATION II

Gentlemen:

Pursuant to the Wisconsin Statutes, we enclose herewith one (1) copy of the Certificate of Annexation with plat map attached thereto and one (1) certified copy of the Ordinance #102-93, detaching a parcel of land from the Town of Grand Chute and annexing the same to the City of Appleton.

The Ordinance annexing this territory will be published in the Official Newspaper of the City of Appleton on July 10, 1993.

Very truly yours,


A handwritten signature in cursive script that reads "Cindi Hesse".

Cindi Hesse  
City Clerk

C  
H  
m  
e  
l

Enclosures (2)

CERTIFIED MAIL

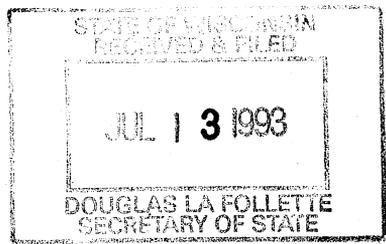

CERTIFICATE OF ANNEXATION

I, CINDI HESSE, the duly elected and qualified City Clerk of the City of Appleton, County of Outagamie, State of Wisconsin, DO HEREBY CERTIFY, that the following described territory was detached from the Town of Grand Chute, and was annexed to the said City of Appleton pursuant to 66.021 of the Wisconsin Statutes of 1991, by an Ordinance adopted by the Common Council at a regular meeting held July 7, 1993.

Part of the Southeast 1/4 and Southwest 1/4 of the Southeast 1/4 of Section 11, Town 21 North, Range 17 East, Town of Grand Chute, Outagamie County, Wisconsin, more fully described as follows:

Beginning at the Southeast corner of Section 11, Town 21 North, Range 17 East; thence N 00° 50' 26" E, along the Section line, 1317.75 feet; thence N 89° 56' 13" W, 2580.91 feet to the Northwest corner of the Southwest 1/4 of the Southeast 1/4; thence S 00° 04' 05" W, along the North-South Quarter line, 1326.74 feet to the South 1/4 corner of said Section; thence N 89° 51' 35" E, along the South line of said Section, 2563.17 feet to the point of beginning.


There are nine (9) residents in this area.

July 9, 1993

*Cindi Hesse*

CINDI HESSE  
CITY CLERK

(City Seal)

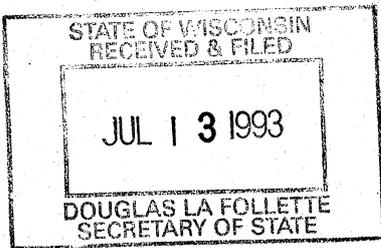

ADOPTED JUL 7 1993

PUBLISHED JUL 10 1993

102 - 93

OFFICE OF THE  
CITY CLERK

AN ORDINANCE ANNEXING TERRITORY  
TO THE CITY OF APPLETON, WISCONSIN.  
(Maple Hills Annexation II)

The Common Council of the City of Appleton do ordain as follows:


Section 1. Territory Annexed. In accordance with Section 66.025 of the Wisconsin Statutes for 1991-1992, the following described territory in the Town of Grand Chute, Outagamie County, Wisconsin, lying contiguous to the City of Appleton, is hereby annexed to the City of Appleton, Wisconsin.

Part of the Southeast 1/4 and Southwest 1/4 of the Southeast 1/4 of Section 11, Town 21 North, Range 17 East, Town of Grand Chute, Outagamie County, Wisconsin, more fully described as follows:

Beginning at the Southeast corner of Section 11, Town 21 North, Range 17 East; thence N 00° 50' 26" E, along the Section line, 1317.75 feet; thence N 89° 56' 13" W, 2580.91 feet to the Northwest corner of the Southwest 1/4 of the Southeast 1/4; thence S 00° 04' 05" W, along the North-South Quarter line, 1326.74 feet to the South 1/4 corner of said Section; thence N 89° 51' 35" E, along the South line of said Section, 2563.17 feet to the point of beginning.

This parcel lies within the Town of Grand Chute, Outagamie County, Wisconsin.

Section 2. Effect of Annexation. From and after the date of this Ordinance the territory described in Section 1 shall be a part of the City of Appleton for any and all purposes provided by law and all persons coming or residing within such territory shall be subject to all ordinances, rules and regulations governing the City of Appleton.

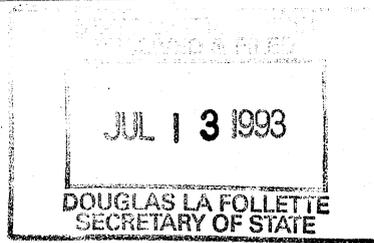

Section 3. Ward Designation. The territory described in Section 1 of this Ordinance is hereby made a part of the Twenty-seventh (27th) Ward attached to the Thirteenth (13th) Aldermanic District of the City of Appleton, subject to the ordinances, rules and regulations of the City governing Wards.

Section 4. Zoning. The territory described in Section 1 is hereby zoned as follows:

R-1A (One-Family Residential District)


Section 5. Severability. If any provisions of this Ordinance is invalid or unconstitutional, or if the application of this Ordinance to any person or circumstances is invalid or unconstitutional, such invalidity or unconstitutionality shall not affect the other provisions or application of this Ordinance which can be given effect without the invalid or unconstitutional provision or application.

Section 6. Effective Date. This Ordinance shall take effect upon passage and publication.

Dated:           JUL 8 1993          

  
Richard T. De Broux, Mayor

  
Cindi Hesse, City Clerk

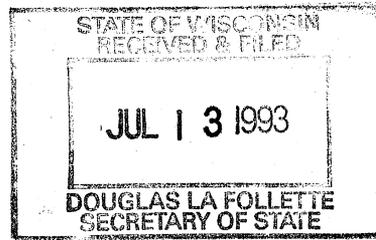

### CERTIFICATION OF CLERK

I, CINDI HESSE, the duly elected and qualified City Clerk of the City of Appleton, Wisconsin, do hereby certify that the attached Ordinance is a true and compared copy of an Ordinance adopted by the Mayor and Common Council of the City of Appleton, Outagamie/Calumet/Winnebago Counties, at a regular meeting held July 7, 1993.


Dated at Appleton, Wisconsin this 9th day of July, 1993.

A handwritten signature in cursive script that reads "Cindi Hesse".

CINDI HESSE  
City Clerk

(City Seal)


TOWN OF GRAND CHUTE

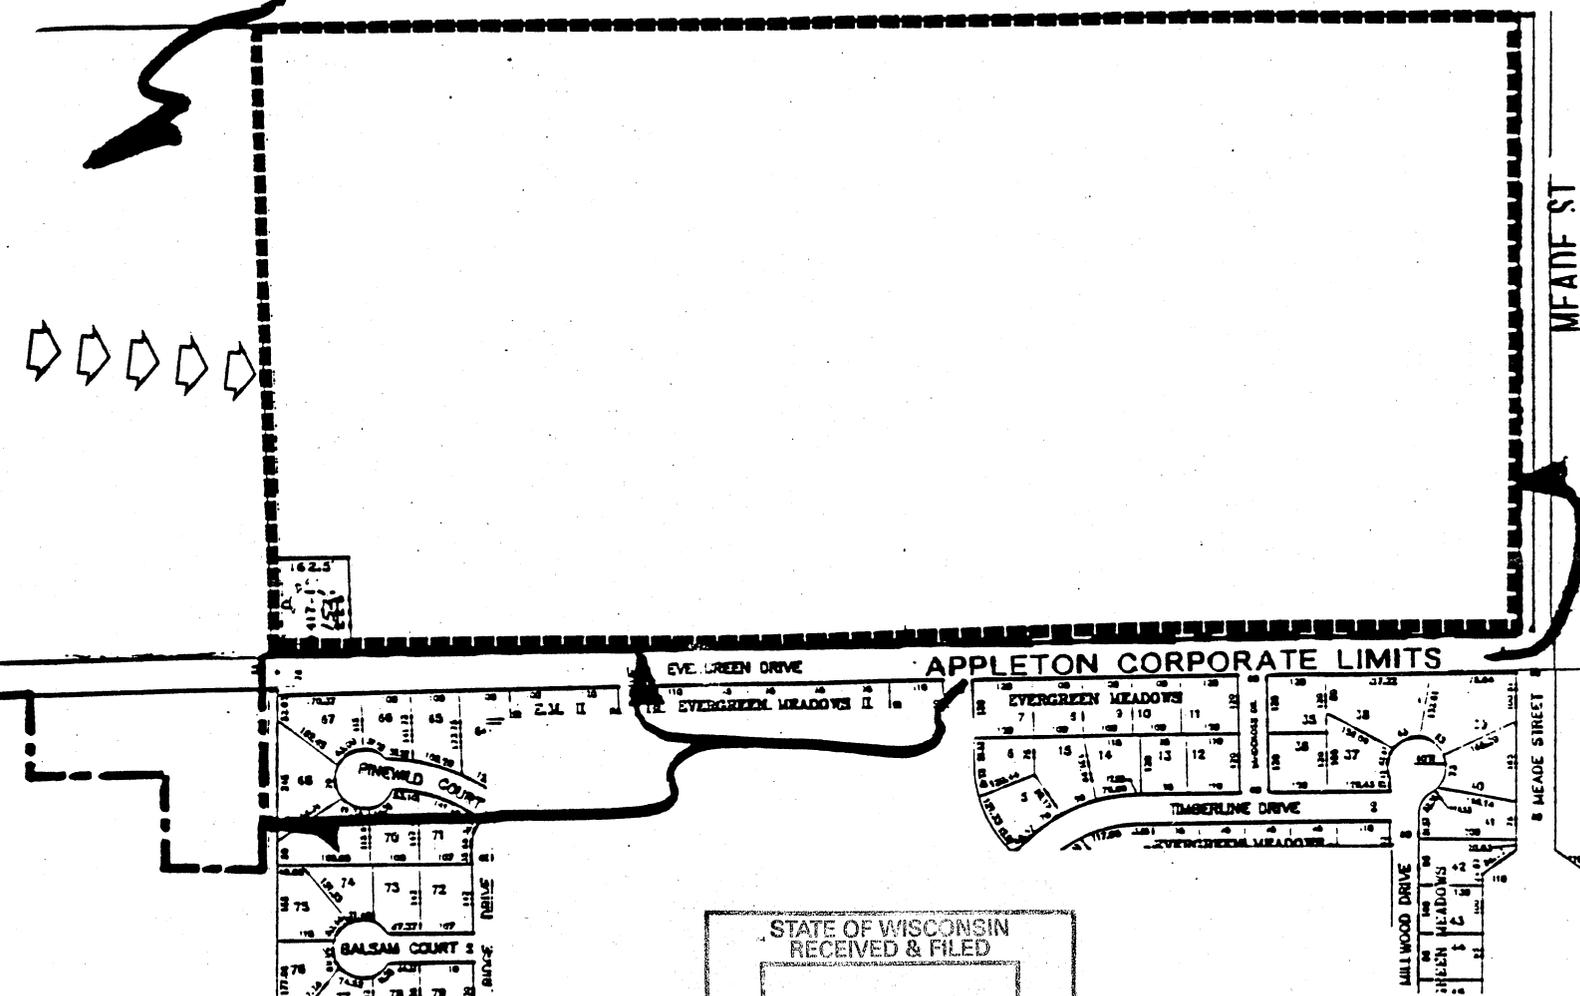

STATE OF WISCONSIN  
RECEIVED & FILED

JUL 13 1993

DOUGLAS LA FOLLETTE  
SECRETARY OF STATE

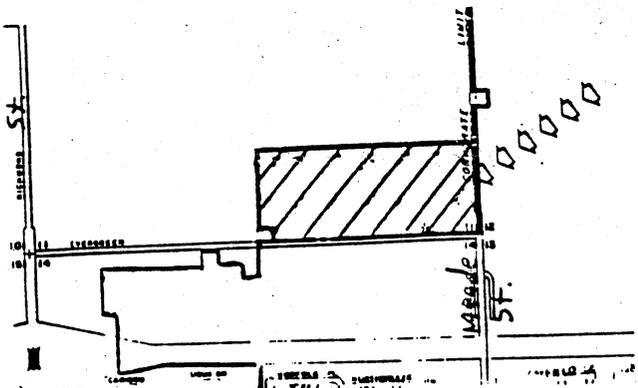

**MAPLE HILLS ANNEXATION**

--- Corporate Limit Line

■ Annexation Area

Scale 1" = 300'

↑ N