

GREEN BAY

ANNEXATION OF TERRITORY

State of Wisconsin)
Department of State) ss.

Received and filed this 3rd

day of AUGUST A.D. 19..... 77.

Douglas H. Felleth

.....
Secretary of State



City of Green Bay

OFFICE OF CITY CLERK
ROOM 101 - CITY HALL - 437-7611


WISCONSIN
5 4 3 0 1

PAUL G. JANQUART
City Clerk

JUNE E. WILUSZ
Deputy City Clerk

CERTIFICATION OF CLERK

I, Paul G. Janquart, the duly appointed, qualified and acting City Clerk of the City of Green Bay, Wisconsin, do hereby certify that the attached Misc. Ordinance 1-77 is a true, correct and compared copy of a Ordinance adopted by the Common Council of the City of Green Bay, Brown County, Wisconsin, at a regular meeting held on June 7 19 77.

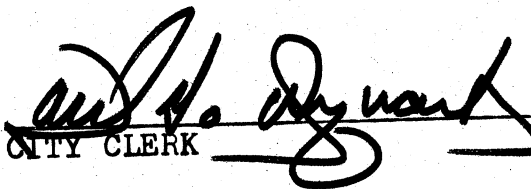
CITY CLERK

Dated at Green Bay, Wisconsin

July 27 19 77.

STATE OF WISCONSIN
DEPARTMENT OF STATE
RECEIVED AND FILED

AUG 3 1977

DOUGLAS LAFOLLETTE
SECRETARY OF STATE

SEAL

AN ORDINANCE
ANNEXING CERTAIN LANDS LOCATED IN THE TOWN OF ASHWAUBENON,
BROWN COUNTY, WISCONSIN, TO THE CITY OF GREEN BAY.

THE COMMON COUNCIL OF THE CITY OF GREEN BAY DOES ORDAIN AS FOLLOWS:

SECTION 1. The following described territory now located in the Town of Ashwaubenon, Brown County, Wisconsin, is hereby annexed to, and made a part of, the City of Green Bay, Brown County, Wisconsin:

Those premises in the Town of Ashwaubenon, Brown County, Wisconsin, described as follows: Lot Twenty-five (25), Lot Twenty-six (26) and Lot Twenty-seven (27), in E. J. Early's Subdivision of Riverside Plat, being part of Private Claim Seventeen (17), West side of Fox River, according to the recorded plat thereof, together with all accretions, relictions, and riparian rights. Included herein is the southerly one-half of Morris Avenue as it abuts the northerly most boundary of the heretofore described premises, east of the easterly line of Early Street, together with all accretions, relictions, and riparian rights.

SECTION 2. The aforesaid territory shall become a part of the 12th Ward of the City of Green Bay.

SECTION 3. The aforesaid territory is annexed for school purposes and is made a part of Joint School District No. 1 of the City of Green Bay et al.

SECTION 4. The zoning for the annexed territory shall be temporarily established as Industrial "A" District as recommended by the Plan Commission, and the zoning shall be established permanently as Industrial "A" District according to the procedures set forth in Section 62.23 (7) (d), Wisconsin Statutes.

SECTION 5. The City Clerk shall, upon the adoption of this ordinance, file with the Secretary of State four certified copies of a certificate and plat, signed by him, describing the territory annexed. He shall further file a certified copy of a certificate and plat describing the territory annexed with the Register of Deeds for Brown County.

SECTION 6. This ordinance shall take effect on and after its passage and publication.


Dated at Green Bay, Wisconsin, this 7th day of June,

1977.

APPROVED:

Mayor

ATTEST:

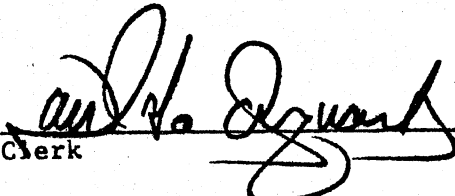
Clerk



ch

5/17/77

STATE OF WISCONSIN
DEPARTMENT OF STATE
RECEIVED AND FILED

AUG 3 1977

DOUGLAS LAFOLLETTE
SECRETARY OF STATE

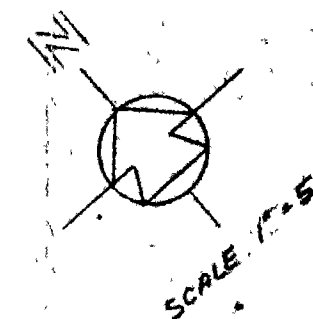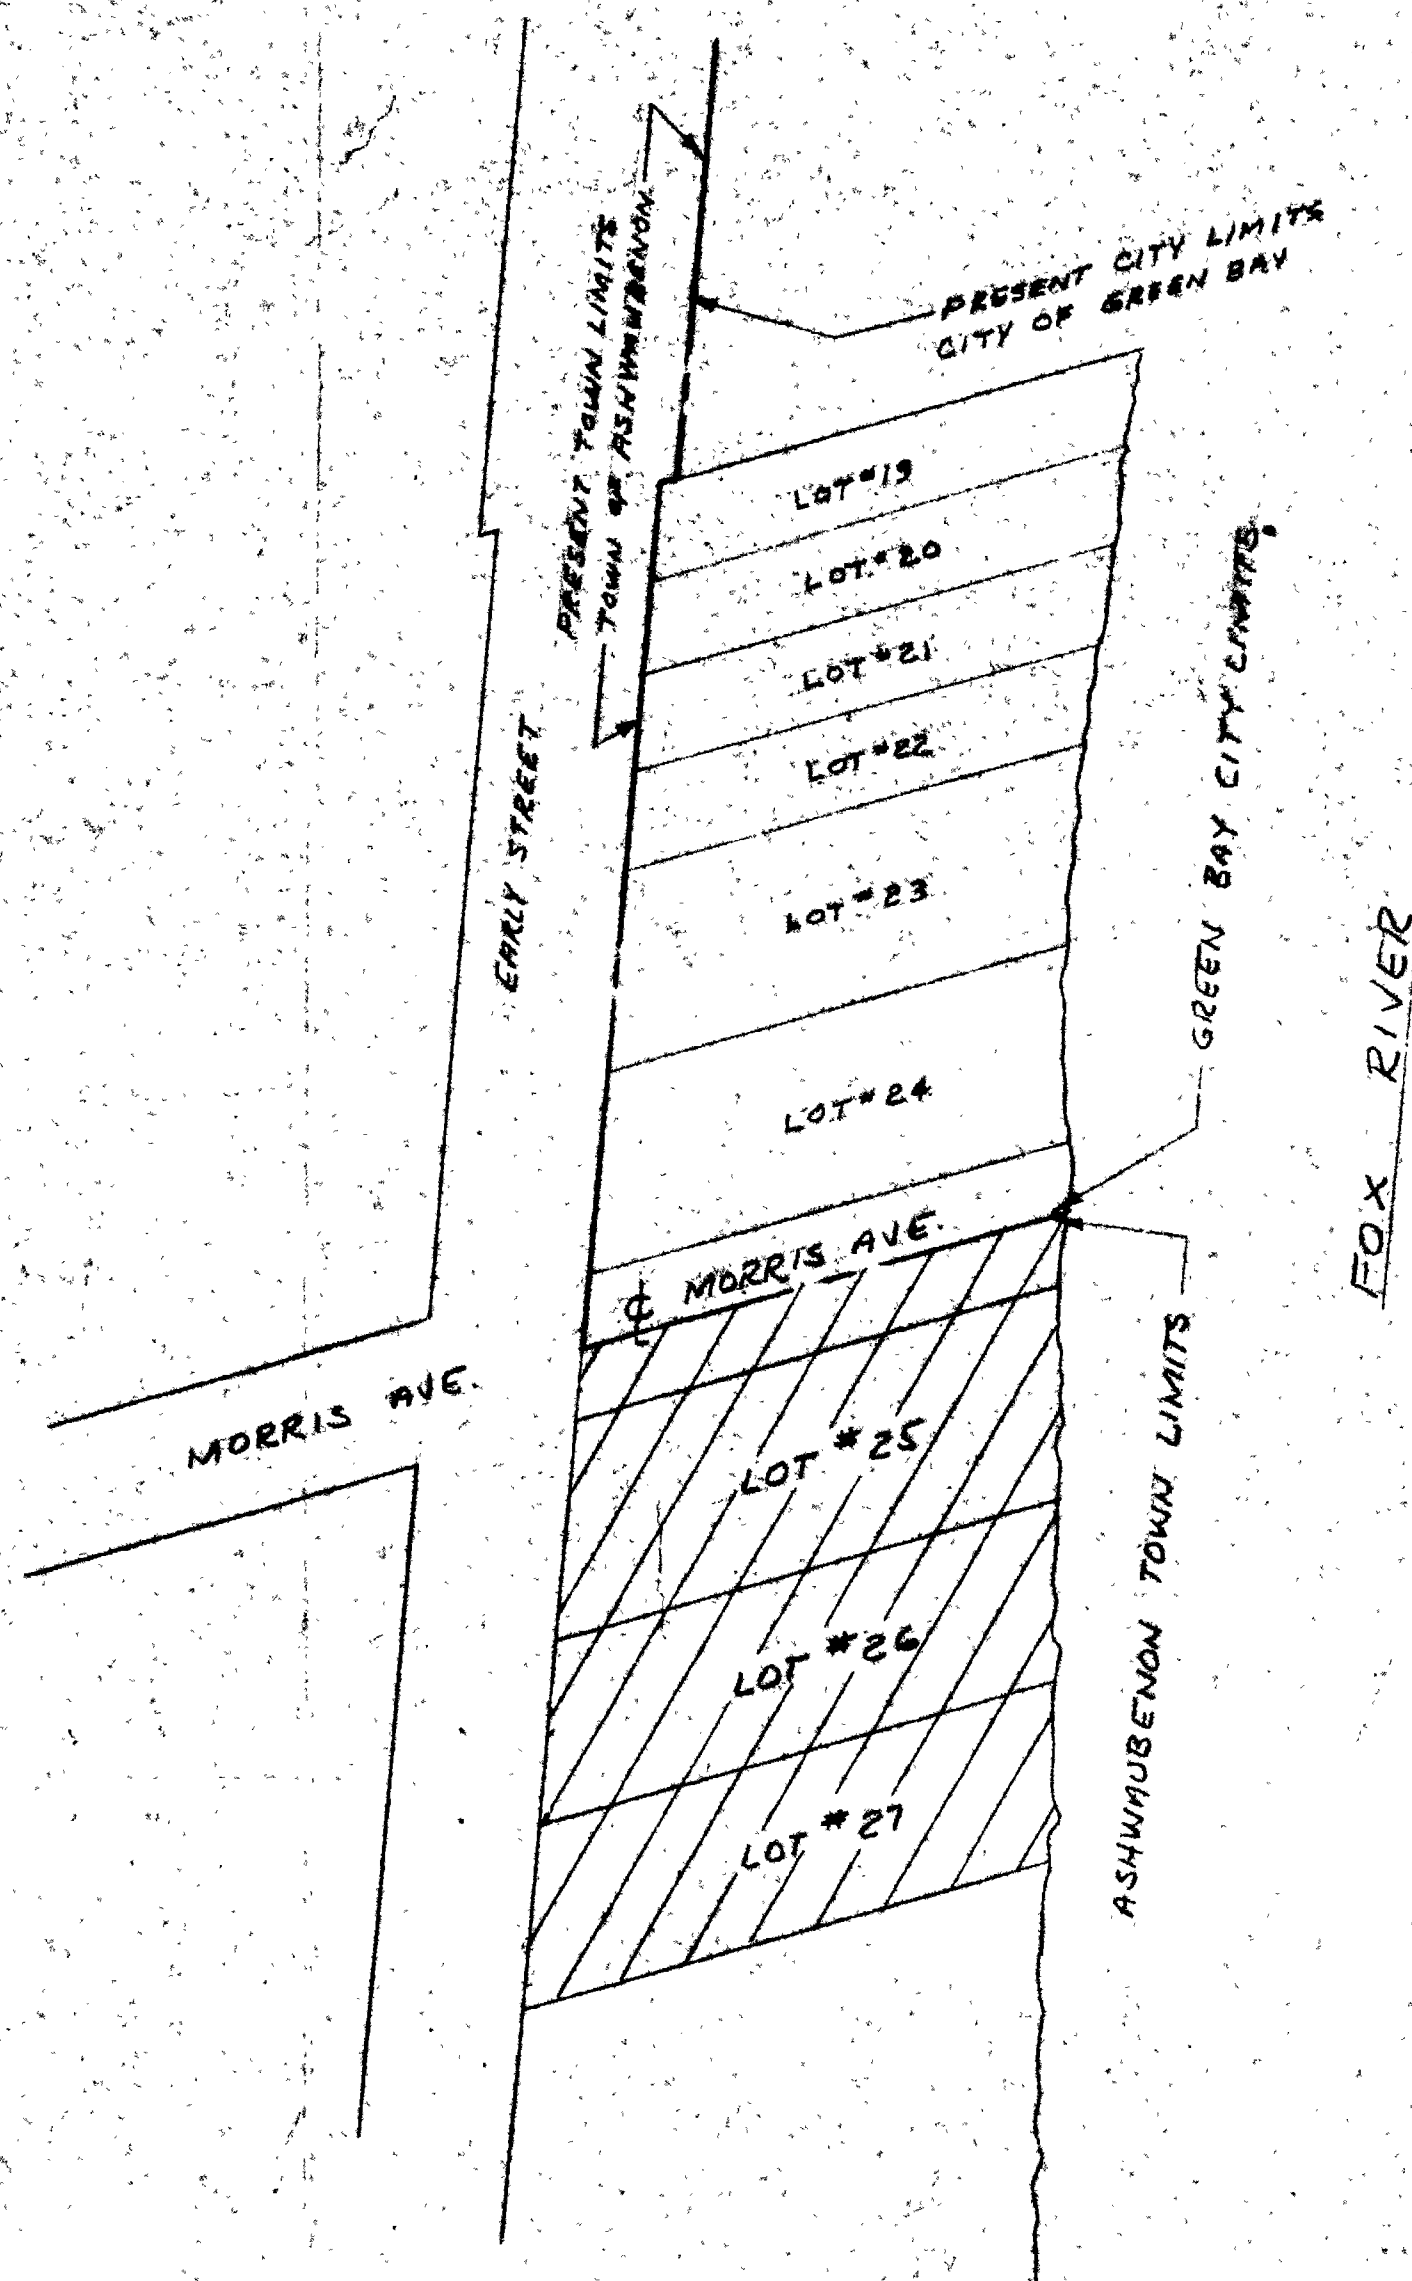

DESCRIPTION

THOSE PREMISES IN THE TOWN OF ASHWAUBENON, BROWN COUNTY, WISCONSIN, DESCRIBED AS FOLLOWS:

LOT 25, LOT 26, & LOT 27 IN E.J. EARLY'S SUBDIVISION OF RIVERSIDE PLAT, BEING PART OF PRIVATE CLAIM 17, WEST SIDE OF FOX RIVER, ACCORDING TO THE RECORDED PLAT THEREOF, TOGETHER WITH ALL ACCRETIONS, RELICTIONS AND RIPARIAN RIGHTS. INCLUDED HEREIN IS THE SOUTHERLY ONE-HALF OF MORRIS AVE. AS IT ABUTS THE NORTHERLY MOST BOUNDARY OF THE HERETOFORE DESCRIBED PREMISES, EAST OF THE EASTERLY LINE OF EARLY STREET, TOGETHER WITH ALL ACCRETIONS, RELICTIONS AND RIPARIAN RIGHTS.

LEGEND

PROPERTY PROPOSED FOR DIRECT ANNEXATION TO CITY OF GREEN BAY



SCALE: 1 INCH = 50 FEET

STATE OF WISCONSIN
DEPARTMENT OF STATE
RECEIVED AND FILED

AUG 3 1977

DOUGLAS LAFOLLETTE
SECRETARY OF STATE

CONFIDENTIAL

This print, the exclusive property of the Fort Howard Paper Company, is confidential, to be used only for the purpose for which loaned and returned upon request, and is not to be copied or reproduced in any manner.

REVISED	DATE	NO.	BY	MK.	REQ'D	NAME	SIZE OR PATT. NO.	MAT'L.
						MACH. NAME	PLAT PLAN	
						DETAIL NAME	ANNEX PROPERTY	
						DR. LSH	CH.	SC. 1" = 50'
						DATE	3-29-76	
						FORT HOWARD PAPER CO.	FILE # 6	APPRO. #
						GREEN BAY, WIS.	DR. # 3	DWG. # 2906-111