

CITY OF BARABOO

COUNTY OF SAUK

COPY OF TOWN OF BARABOO ANNEXATION,
DETACHING TERRITORY FROM CITY OF BARABOO

ORIGINAL ON FILE IN SAUK


COUNTY FILE

OFFICE OF THE SECRETARY OF STATE
State of Wisconsin

FILED FEBRUARY 14, 1995

CONFIDENTIAL TO WYOT
ABO TO 7-1-93

DETACHMENT CERTIFICATE

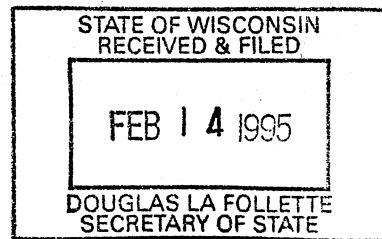

I, Pete Cleveland, Clerk of the Town of Baraboo, County of Sauk, State of Wisconsin, DO HEREBY CERTIFY that the following described territory was detached from the City of Baraboo, County of Sauk, was annexed to the Town of Baraboo, pursuant to Section 66.021 and Section 66.022 of the Wisconsin Statutes, by Ordinance #15 adopted by the Town Board at a regular meeting held April 5, 1993

I further certify, that the population of said territory is zero (0), and that the attached ordinance is a true and complete copy of the annexation ordinance as adopted.

Dated this 9th day of February, 1995.



Pete Cleveland
Town Clerk

TOWN OF BARABOO

OFFICE OF CLERK

BARABOO, WISCONSIN 53913

STATE OF WISCONSIN
RECEIVED & FILED

FEB 14 1995

DOUGLAS LA FOLLETTE
SECRETARY OF STATE

ORDINANCE #15

THE TOWN BOARD OF THE TOWN OF BARABOO, SAUK COUNTY, WISCONSIN DOES HEREBY
ORDAIN AS FOLLOWS:

That Chapter 15 of the Code of General Ordinances of the Town of Baraboo be
created to read as follows:

15.01 TITLE

This ordinance shall be known as The Town of Baraboo Annexation Ordinance.

15.02 POLICY

Persuant to Wis stats 66.022(2) and adoption of Ordinance No. 1683 by the City
of Baraboo, The Town Board of the Town of Baraboo does hereby ordain that the
following described lands be annexed to the Town of Baraboo by vote of three-
fourths of the elected town board:

The West 35 feet of Lot Two, Lakeway Acres Subdivision, City of
Baraboo, Sauk County, Wisconsin.

This ordinance shall take effect upon adoption and publication or posting
as required by law.

Passed and adopted by the Town Board of the Town of Baraboo, Sauk County, Wisconsin,


This 5th day of April, 1993



Chairman




Supervisor

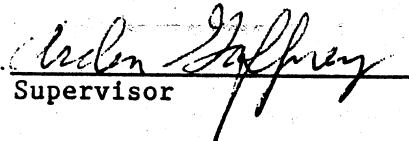

Supervisor

Published April 14, 1993

Attested by:

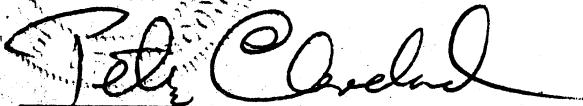

Clerk

Notices

WISCONSIN,
 IN SENATE,
 FEBRUARY 25, 1993.

LETTER OF THE ESTATE OF
 Edgar C. Pieper
 ORDER SETTING TIME
 TO HEAR PETITION
 FOR ADMINISTRATION
 OF THE ESTATE OF
 EDGAR C. PIEPER
 DECEASED

Case No. 93-3933
 Filed for administration and
 determination of heirship in the estate of the above
 named person, domiciled in Sauk County,
 Wisconsin, whose post office address was 1350
 Baraboo, WI 53913.

IT IS ORDERED THAT:
 1. The petition be heard at the Sauk County
 Courthouse, Baraboo, Wisconsin, on March 30,
 1993, at 10:00 a.m. or thereafter.
 2. The claimants must be filed on or
 before May 25, 1993, or be barred.
 3. All claims will be examined and adjusted
 on June 1, 1993, or thereafter.
 4. This shall constitute notice to any persons
 whose names or addresses are unknown.

BY THE COURT:
 s/ James Evenson
 Circuit Judge

WISCONSIN,
 IN SENATE,
 FEBRUARY 25, 1993.

Case No. 93-3913
 Filed March 5, 12 & 19, 1993

STATE OF WISCONSIN
 RECEIVED & FILED
 FEB 14 1993
 DOUGLAS LA FOLLETTE
 SECRETARY OF STATE

WISCONSIN
 COUNTY OF SAUK
 DISTRICT OF BARABOO
 IN SENATE,
 FEBRUARY 25, 1993.

STATE OF WISCONSIN
 RECEIVED & FILED
 FEB 14 1993
 DOUGLAS LA FOLLETTE
 SECRETARY OF STATE

WISCONSIN
 COUNTY OF SAUK
 DISTRICT OF BARABOO
 IN SENATE,
 FEBRUARY 25, 1993.

Case NO. 93-CV-93
 LETTER OF THE ESTATE OF
 Edgar C. Pieper
 ORDER SETTING TIME
 TO HEAR PETITION
 FOR ADMINISTRATION
 OF THE ESTATE OF
 EDGAR C. PIEPER
 DECEASED

Case No. 93-CV-93
 Filed for administration and
 determination of heirship in the estate of the above
 named person, domiciled in Sauk County,
 Wisconsin, whose post office address was 1350
 Baraboo, WI 53913.

IT IS ORDERED THAT:
 1. The petition be heard at the Sauk County
 Courthouse, Baraboo, Wisconsin, on March 30,
 1993, at 10:00 a.m. or thereafter.
 2. The claimants must be filed on or
 before May 25, 1993, or be barred.
 3. All claims will be examined and adjusted
 on June 1, 1993, or thereafter.
 4. This shall constitute notice to any persons
 whose names or addresses are unknown.

whose address is 600 North Broadway, Suite 300,
 Milwaukee, WI 53202. You may have an attorney
 help or represent you.

If you do not demand a copy of the complaint
 within 40 days, the court may grant judgment
 against you for the award of money or other legal
 action requested in the complaint, and you may
 lose your right to object to anything that is or may
 be incorrect in the complaint. A judgment may be
 enforced as provided by law. A judgment
 awarding money may become a lien against any
 real estate you own now or in the future, and may
 also be enforced by garnishment or seizure of
 property.

GRAY & END
 Attorneys for Plaintiff
 By: Terry Gray

Dated: March 12, 1993
 To be published March 19, 26 and April 2, 1993
 No. 2856

ORDINANCE NO. 1683

An Ordinance creating Section 1.49(3)
 entitled detachments and creating Section 8.01(4)
 and amending Section 17.19(4)(c) thereby
 detaching the west 35 feet of Lot 2, Lakeway
 Acres Subdivision from the City of Baraboo.

THE COMMON COUNCIL OF THE CITY
 OF BARABOO, WISCONSIN, DO ORDAIN AS
 FOLLOWS:

WHEREAS, a petition with a scale map
 attached has been presented to the Common
 Council requesting detachment of the territory
 described below from the City of Baraboo and a
 petition signed by the owner of said land to be
 detached having been filed with the City Clerk
 and there are no electors residing within the
 territory to be detached and a petition has been
 filed with the Clerk of the Town of Baraboo and
 Class 1 Notice under Chapter 985 has been
 published in the News Republic as provided by
 Section 66.022, Wisconsin Statutes and the Plan
 Commission has reviewed the proposed
 detachment and has recommended the adoption of
 this Ordinance and this Common Council accepts
 the petition for detachment as sufficient and
 hereby determines that the detachment
 proceedings herein have met the requirements of
 the Wisconsin Statutes.

1. Section 1.49(3) entitled detachments is
 hereby created and Section 8.01(4) entitled
 detachments is hereby created and Section
 17.19(4)(c) is hereby amended all to read as
 follows:

In accordance with Section 66.022 of the
 Wisconsin Statutes and the Petition for
 Detachment heretofore filed with the City Clerk
 signed by all of the owners of all the real property
 located in the territory to be detached and there
 being no electors residing in said territory, the
 following described territory in the City of
 Baraboo, Sauk County, Wisconsin, is hereby
 detached from the City:

The west 35 feet of Lot Two, Lakeway Acres
 Subdivision, City of Baraboo, Sauk County,
 Wisconsin.

2. This Ordinance shall be effective upon the
 adoption of an annexation ordinance by the Town
 of Baraboo as provided by Section 66.022(2),
 Wis. Stats.

3. The City Engineer is directed to change to
 City's Official Map and Zoning District Map to
 reflect the terms of this ordinance.

Approved: Dean D. Steinhorst
 Mayor
 Attest: Patricia F. Seaberg
 City Clerk

I hereby certify that the foregoing Ordinance
 was duly passed by the Common Council of the
 City of Baraboo on the ninth day of February,
 A.D., 1993, and approved by the Mayor on that
 date.

Patricia F. Seaberg
 City Clerk

To be published on March 19, 1993
 No. 2854

NOTICE OF PUBLIC HEARING
 CITY OF BARABOO
 ZONING BOARD OF APPEALS

TO WHOM IT MAY CONCERN:

Notice is hereby given that a Public Hearing will
 be held in the Council Chambers of the Baraboo
 Municipal Building on March 29, 1993, at 1:30
 p.m., to hear the following appeal:

No. 93-04 Appeal of Terry Hanger to grant a
 variance to the required lot size of Sec. 17.24
 (5)(A), of the Baraboo Municipal Zoning Codes,
 for the purpose of constructing multi-family
 dwelling units, on property described as:
 35 - 12n - 06e, John Hoppe Subdivision, City of
 Baraboo, Sauk County, Wisconsin.

The Board may make an onsite inspection of the
 premises.
 The Board may also convene into closed session
 under s. 19.85(1)(a)(g), Wis. Stats., for the
 purpose of deliberating on the appeal.

The Board may reconvene into open session as
 per Wis. Stats. 19.85(2) for the purpose of voting
 on the appeal.

CITY OF BARABOO
 ZONING BOARD OF APPEALS
 To be published March 16 & 19, 1993.
 No. 2853

STATE OF WISCONSIN,
 CIRCUIT COURT,
 SAUK COUNTY
 -PROBATE-

IN THE MATTER OF THE ESTATE OF
 LUCILLE E. NINNEMAN
 ORDER SETTING TIME
 TO HEAR PETITION
 FOR ADMINISTRATION

AND HEIRSHIP AND
 NOTICE TO CREDITORS
 File 93 PR 33

A petition has been filed for administration and
 determination of heirship in the estate of the above
 named person, domiciled in Sauk County,
 Wisconsin, whose post office address was 920
 10th Street, Apt. 203, Baraboo, WI 53913

IT IS ORDERED THAT:
 1. The petition be heard at the Sauk County
 Courthouse, Baraboo, Wisconsin, on March 23,
 1993.

2. Creditor's claims must be filed on or
 before May 25, 1993, or be barred.

3. All claims will be examined and adjusted
 on June 1, 1993, or thereafter.

4. This shall constitute notice to any persons
 whose names or addresses are unknown.

BY THE COURT:
 s/ James Evenson
 Circuit Judge
 February 25, 1993

QUALE, HARTMANN, BOHL,
 STEVENS & REYNOLDS, S.C.
 Attorneys
 619 Oak Street, P.O. BOX 443
 Baraboo, WI 53913
 To be published March 5, 12 & 19, 1993
 No. 2825

STATE OF WISCONSIN
 CIRCUIT COURT
 SAUK COUNTY
 In re the Name Change of:
 Darren Glen Zimmerman
 NOTICE OF HEARING
 Case No.: 93 CV 083

PLEASE TAKE NOTICE that a Hearing of the
 Petition of Darren Glen Zimmerman for a Change
 of Name to Darren Glen Ringelstetter, will be
 heard as follows:

BEFORE: Honorable James Evenson
 PLACE: Circuit Court Branch II
 Sauk County Courthouse
 Baraboo, Wisconsin
 DATE: March 29 1993
 TIME: 9:00 am
 Dated at Baraboo, WI this 22d day of February,
 1993.

Qualc Hartmann Bohl Stevens & Reynolds, S.C.
 BY: Mark R. Reitz
 State Bar No.: 1000052
 619 Oak Street
 Baraboo, WI 53913-0443
 608 356-3977
 To be published March 5, 12, & 19, 1993
 No. 2823

Head Start Bus Driver - Reedsburg Center: Part
 time position, 15 to 25 hrs/week; entry salary:
 \$10/hr. Driving Head Start children in a bus with
 automatic transmission. Must have a clean driving
 record for the past 3 years. Must obtain a
 Commercial Driver's License (CDL) within 15 days of
 hire. Position begins immediately. Please call (608)
 753-2299 for an application. Position will remain

CLIP & SAVE!-CLIP & SAVE!-CLIP & SAVE!

Official Lottery Drawing Results
 24 Hours A Day-7 Days A Week

The Wisconsin Lottery Player Hotline

1-900-344-7777

- Operators On Duty 8 a.m. until 5 p.m. Daily (Except Saturdays)
- Winning Numbers Updated Minutes After Each Drawing
- Hotline Number May Be Reached from Anywhere in the U.S.A.

35 Cents Per Minute. Hotline Not Proceeds Used for Property Tax Relief.

DRAWING OF PORTION OF LOT 2
LAKEWAY ACRES SUBDIVISION
IN THE SW 1/4 NW 1/4, SEC. 12-11-6
TO BE DETACHED.

FEB. 22, 1993 T.M. KRAMER., P.E.
by D.A.J. City Engineer

STATE OF WISCONSIN
RECEIVED & FILED

FEB 14 1995


DOUGLAS LA FOLLETTE,
SECRETARY OF STATE



CITY LIMITS

PORTION OF LOT 2
TO BE DETACHED

CITY LIMITS

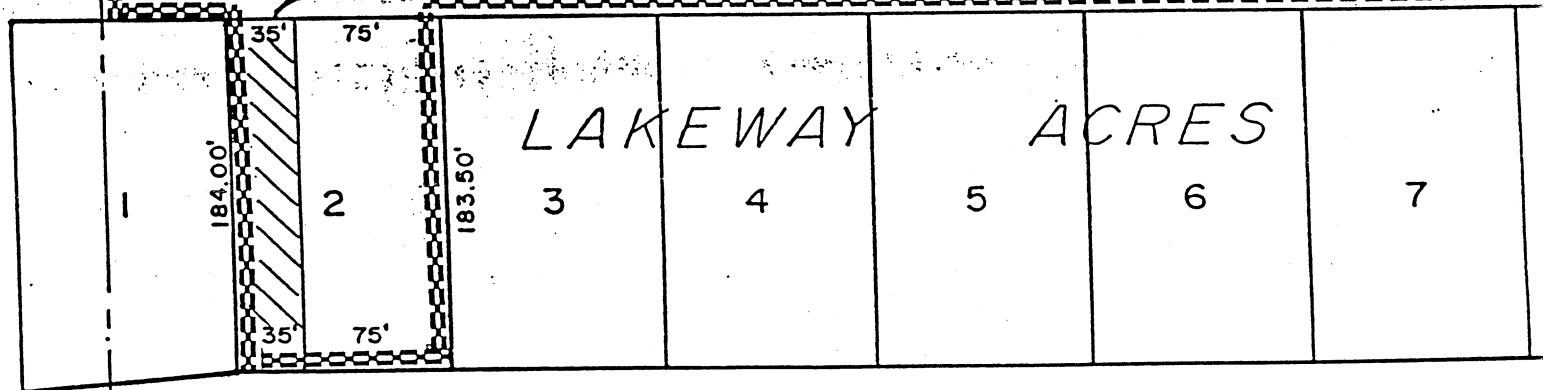

LAKEWAY ACRES

1

184.00'

35'

75'

2

183.50'

35'

75'

3

4

5

6

7

GALL

ROAD

West 1/4 Corner, Sec. 12-11-6