

# The State of Wisconsin

Office of the Secretary of State

## **VILLAGE 206**

VILLAGE OF HORTONVILLE

COUNTY OF OUTAGAMIE

ANNEXATION ORDINANCE NUMBER O-18-03

FILED DECEMBER 5, 2003

V-206

# VILLAGE OF HORTONVILLE

118 N. Mill Street Phone: 920-779-6011  
P.O. Box ~~26899~~ Fax: 920-779-6552  
Hortonville, WI 54944-~~0268~~  
~~5299~~ Email: hrtnvl@pitnet.net  
J. Everett Mitchell, Administrator

December 2, 2003

Wisconsin Secretary of State  
PO Box 7848  
Madison, WI 53707-7848

RE: Village of Hortonville Annexation

Dear Wisconsin Secretary of State:

I am hereby filing with Wisconsin Secretary of State, Annexation Ordinance O-18-03, Certification by the Village Clerk of this Ordinance, and a copy of the map for annexation of this territory from the Town of Hortonville to the Village of Hortonville, Outagamie County.


The population of the territory annexed is zero (0).

Sincerely,



Lynne Mischker  
Village Clerk-Treasurer

Enclosures

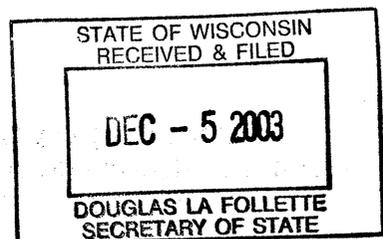

# VILLAGE OF HORTONVILLE


118 N. Mill Street  
P.O. Box ~~268~~ 99  
Hortonville, WI 54944-~~0268~~  
2099  
Phone: 920-779-6011  
Fax: 920-779-6552  
Email: hrtnvl@pitnet.net  
J. Everett Mitchell, Administrator

## CERTIFICATE

I, Lynne Mischker, Village Clerk of the Village of Hortonville, Outagamie County, Wisconsin, do hereby certify that the following attached Ordinance O-18-03 describing territory that was detached from the Town of Hortonia, Outagamie County, and was annexed to the Village of Hortonville by Ordinance O-18-03 adopted by the Village Board at a regular meeting held November 6, 2003.

Dated: December 2, 2003

  
\_\_\_\_\_  
Lynne Mischker, Village Clerk

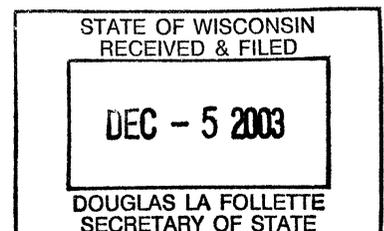

AN ORDINANCE ANNEXING TERRITORY TO THE  
VILLAGE OF HORTONVILLE

The Village Board of the Village of Hortonville, Wisconsin, do ordain as follows:

**Section 1. Territory Annexed.** In accordance with Section 66.021(12) of the Wisconsin Statutes and the petition for direct unanimous annexation filed with the Village Clerk on the 18th day of August, 2003, signed by the owner of all of the land in the territory, the following described territory in the Town of Hortonia, Outagamie County, Wisconsin, is annexed to the Village of Hortonville, Wisconsin:

LOT 2 OF CERTIFIED SURVEY MAP NO. 4504, filed in the office of the Register of Deeds for Outagamie County, Wisconsin, on March 19, 2003, in Volume 25 of Certified Survey Maps on page 4505, as Document No. 1529827, being part of the Northwest ¼ of the Northwest ¼ of fractional Section 2, Township 21 North, Range 15 East, Town of Hortonia, Outagamie County, Wisconsin, LESS any land used for highway purposes.

Containing 5.0001 acres more or less.

**Section 2. Effect of Annexation.** From and after the date of this ordinance, the territory described in Section 1 shall be a part of the Village of Hortonville for any and all purposes provided by law and all persons coming or residing within such territory shall be subject to all ordinances, rules and regulations governing the Village of Hortonville, Wisconsin.

**Section 3. Severability.** If any provision of this ordinance is invalid or unconstitutional, or if the application of this ordinance to any person or circumstances is invalid or unconstitutional, such invalidity or unconstitutionality shall not affect the other provisions or applications of this ordinance which can be given effect without the invalid or unconstitutional provision or application.

**Section 4. Effective Date.** This ordinance shall take effect upon passage and publication as provided by law.

It is so ordained.


BY THE BOARD

Ayes 7


Nays 0

Dated: 11-6-03

Publication: 11-24-03

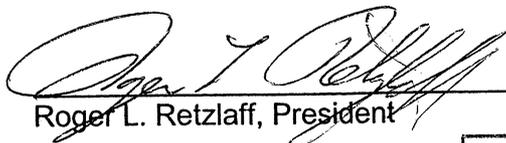  
Roger L. Retzlaff, President

  
Lynne Mischker, Clerk

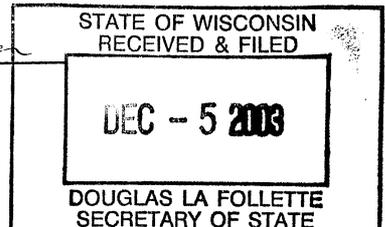

Received for filing this 19 day of March A.D. 2003 at 3:30 o'clock P.M.  
 and filed in volume 25 of Certified Survey Maps on page 4504, as number 4504.


*Gonnie Flenz*, Outagamie County Register of Deeds

**CERTIFIED SURVEY MAP NO. 4504** Page 4504 (3 Pages)

Part of the Northwest 1/4 of the Northwest 1/4 of fractional  
 Section 2, Township 21 North, Range 15 East, Town of Hortonia,  
 Outagamie County, Wisconsin

NORTHWEST CORNER  
 SECTION 2  
 T 21 N, R 16 E  
 P.K. NAIL FOUND

NORTH 1/4 CORNER  
 SECTION 2  
 T 21 N, R 16 E  
 P.K. NAIL FOUND

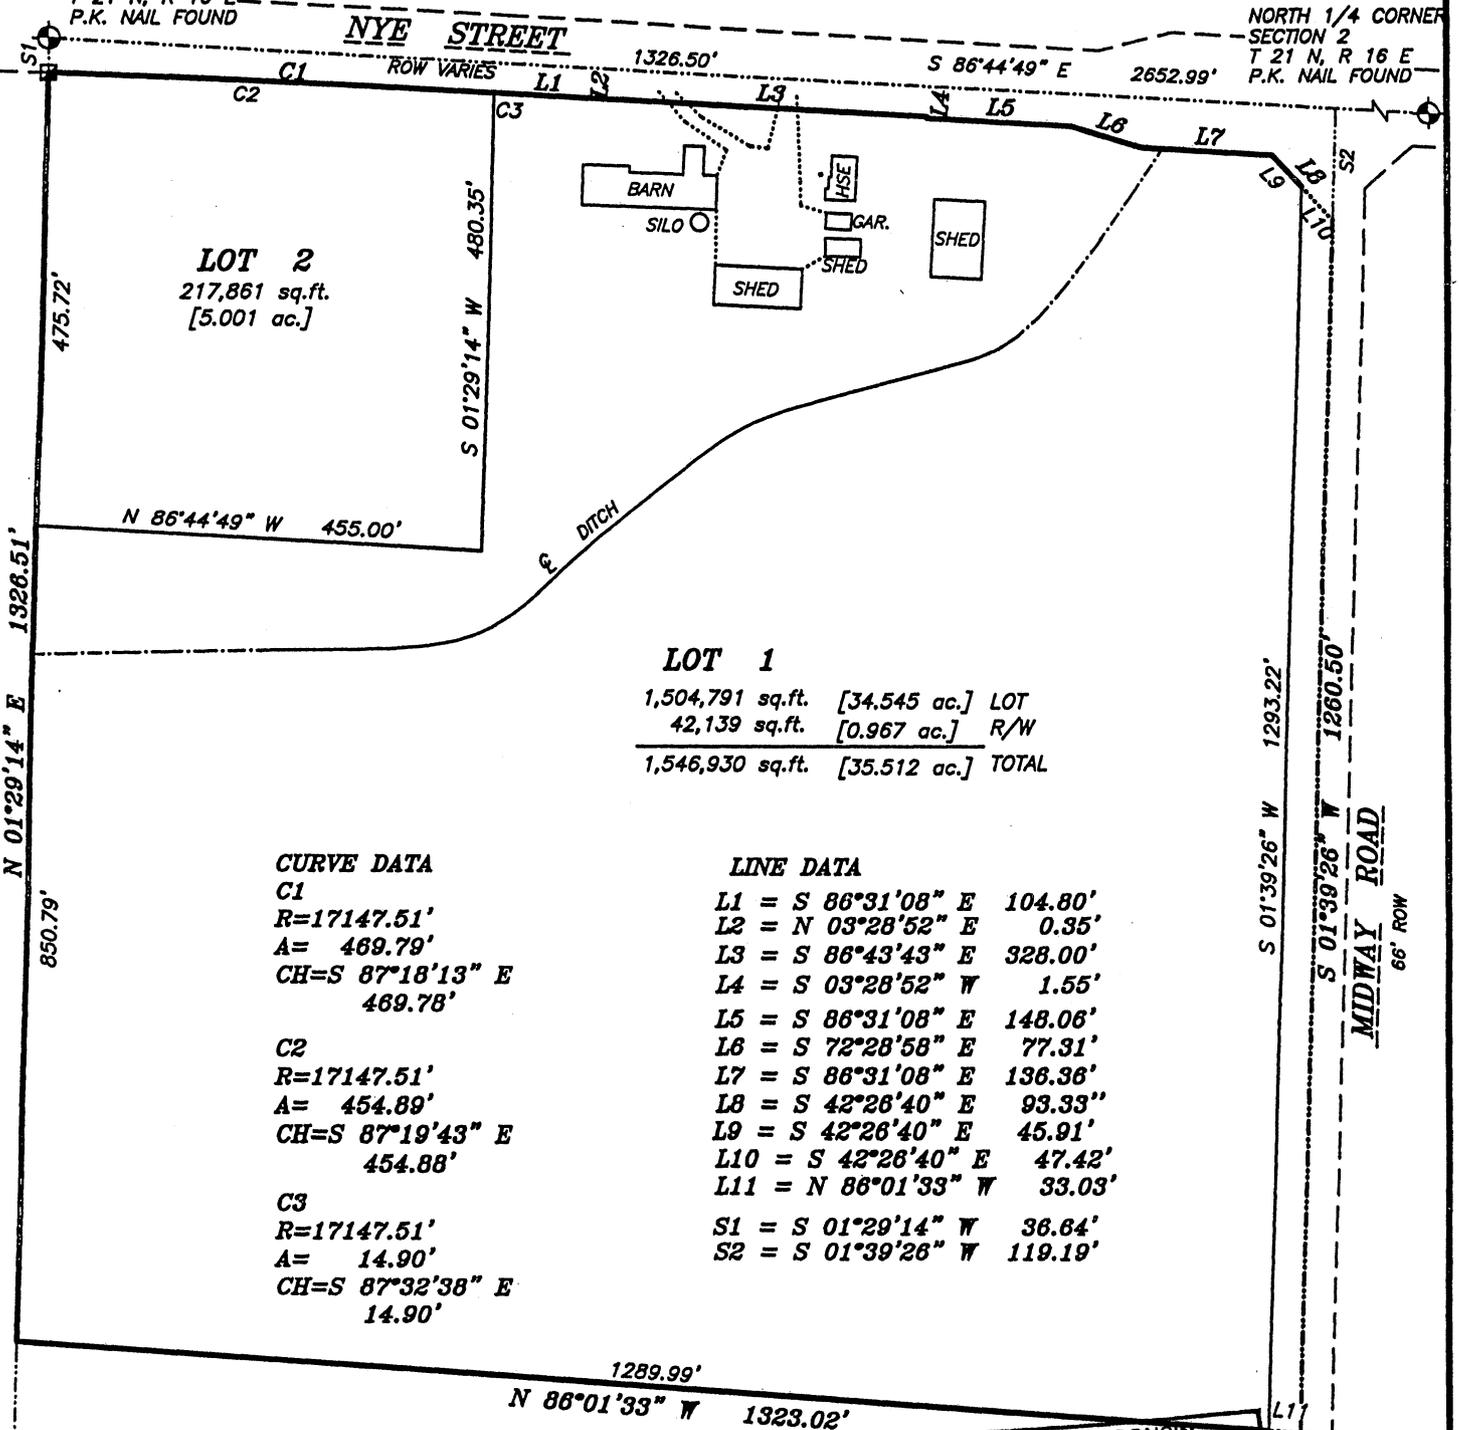

**LOT 1**  
 1,504,791 sq.ft. [34.545 ac.] LOT  
 42,139 sq.ft. [0.967 ac.] R/W  
 1,546,930 sq.ft. [35.512 ac.] TOTAL

**CURVE DATA**

**C1**  
 R=17147.51'  
 A= 469.79'  
 CH=S 87°18'13" E  
 469.78'

**C2**  
 R=17147.51'  
 A= 454.89'  
 CH=S 87°19'43" E  
 454.88'

**C3**  
 R=17147.51'  
 A= 14.90'  
 CH=S 87°32'38" E  
 14.90'

**LINE DATA**

L1 = S 86°31'08" E 104.80'  
 L2 = N 03°28'52" E 0.35'  
 L3 = S 86°43'43" E 328.00'  
 L4 = S 03°28'52" W 1.55'  
 L5 = S 86°31'08" E 148.06'  
 L6 = S 72°28'58" E 77.31'  
 L7 = S 86°31'08" E 136.36'  
 L8 = S 42°26'40" E 93.33"  
 L9 = S 42°26'40" E 45.91'  
 L10 = S 42°26'40" E 47.42'  
 L11 = N 86°01'33" W 33.03'

S1 = S 01°29'14" W 36.64'  
 S2 = S 01°39'26" W 119.19'

NOTE: IRON'S TO BE SET SPRING OF 2003

STATE OF WISCONSIN  
 RECEIVED & FILED  
**DEC - 5 2003**  
 DOUGLAS LA FOLLETTE  
 SECRETARY OF STATE

**LEGEND**

- 1" IRON PIPE SET, 24" LONG,
- △ 1-1/4" REBAR FOUND
- ◻ 3/4" REBAR FOUND
- 1" IRON PIPE FOUND
- ⊙ GOVERNMENT CORNER
- \* \* FENCE LINE
- ( ) RECORDED AS



Bearings are referenced to the  
 Outagamie County Coordinate System  
 with the north line of the Northwest 1/4 of  
 Section 2, recorded to bear S 86°44'49" E

Scale 1 inch = 200 feet  
 0 10 200 400

**Martenson & Eisele, Inc.**

Planning - Surveying - Engineering - Architecture

1919 American Court, Neenah, WI 54956  
 Phone (920) 731-0381 Fax (920) 733-8578

www.martenson-eisele.com  
 info@martenson-eisele.com

PROJECT NO. 156-700  
 FIELD BOOK PAGE  
 FILE 156700.dwg SHEET 1 OF 3  
 This instrument was drafted by: *M.A. Strobel*

*3-19-03*