

CITY OF EAU CLAIRE

COUNTIES OF CHIPPEWA & EAU CLAIRE

ANNEXATION ORDINANCE NO. 6028
& PLAT MAP

OFFICE OF THE SECRETARY OF STATE
State of Wisconsin

FILED JUNE 15, 2000

C65



CITY OF EAU CLAIRE

**Department of Community Development
Telephone (715) 839-4914
FAX (715) 839-4939**

June 9, 2000

Douglas LaFollette
Secretary of State
Government Records
P.O. Box 7848
Madison, WI 53701

Dear Mr. LaFollette:

I have enclosed the Certificate of Annexation and plat attached thereto, of territory annexed to the City of Eau Claire, from the Town of Washington, pursuant to Section 66.021, Wisconsin Statutes.


Sincerely,

Donna A. Austad

Donna A. Austad
City Clerk

mg

Enclosures

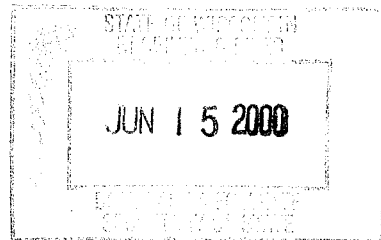


STATE OF WISCONSIN)
CHIPPEWA COUNTY)
EAU CLAIRE COUNTY)

I, Donna Austad, City Clerk of the City of Eau Claire, Counties of Chippewa and Eau Claire, State of Wisconsin, do hereby certify that the attached is a true and correct copy of a certain ordinance passed by the City Council of the City of Eau Claire at a regular session thereof held on the 28th day of March, 2000.

Donna A. Austad
Donna A. Austad, City Clerk

Dated,

June 9, 2000

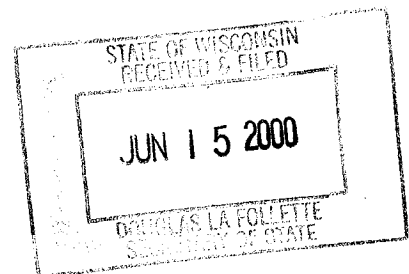

CERTIFICATE OF ANNEXATION

STATE OF WISCONSIN)
COUNTY OF CHIPPEWA)
COUNTY OF EAU CLAIRE)


I, Donna Austad, City Clerk of the City of Eau Claire, Counties of Chippewa and Eau Claire, Wisconsin, DO HEREBY CERTIFY that the following described territory was detached from the Town of Washington, Eau Claire County, by an ordinance passed by the Common Council of the City of Eau Claire, at a regular meeting held on the 28th day of March, 2000.

Donna A. Austad
Donna A. Austad, City Clerk

Dated,


June 9, 2000

No. of Residents: 2

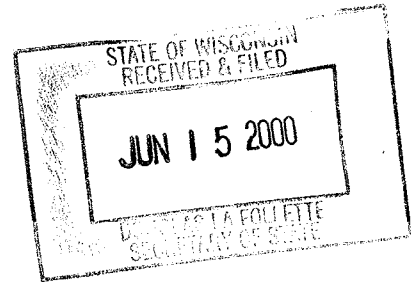

Ordinance No. 6028

A N O R D I N A N C E

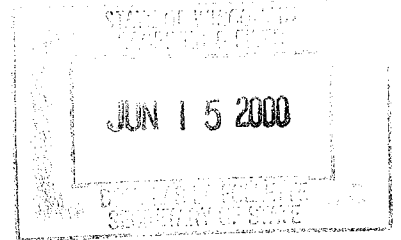

AN ORDINANCE ANNEXING TERRITORY TO THE CITY OF EAU CLAIRE

THE CITY COUNCIL OF THE CITY OF EAU CLAIRE DO ORDAIN AS FOLLOWS:

Section 1. Territory Annexed. In accordance with Section 66.021 of the Wisconsin Statutes, the following described territory in the Town of Washington Eau Claire County, Wisconsin, is annexed to the city of Eau Claire, Wisconsin.

Lot 4, Block 3 of Bauer's 1st Addition, and other lands, all being part of the SE 1/4 - SE 1/4 of Section 26, T 27 N, R 9 W, Town of Washington, Eau Claire County, Wisconsin, described as follows:

Commencing at the SE corner of said Section 26; thence west along the south line of said Section 26 to the southerly extension of the east line of said Lot 4; thence north along said east line and its southerly extension to the NE corner of said Lot 4; thence west to the NW corner of said Lot 4; thence south along the west line of said Lot 4 and its southerly extension to the south line of said Section 26; thence east to the point of beginning.

Section 2. Effect of Annexation. From and after the date of this ordinance, the territory described in Section 1 shall be part of the city of Eau Claire for any and all purposes provided by law and all persons coming or residing within such territory shall be subject to all ordinances, rules and regulations governing the city of Eau Claire.

Section 3. Temporary Zoning Classification. The territory annexed to the city of Eau Claire by this ordinance is temporarily designated to be R-1 -- One-Family Dwelling District for zoning purposes and subject to all provisions of the zoning ordinance of the city of Eau Claire relating to such district classification and to zoning in the city.

Section 4. Ward Designation. The territory described in Section 1 of this ordinance is hereby made a part of the 15th Assessment Ward and the 2nd Aldermanic District of the city of Eau Claire, subject to all ordinances, rules and regulations of the city governing wards and districts.


Section 5. Severability. If any provision of this ordinance is invalid or unconstitutional, or if the application of this ordinance to any person or circumstance is invalid or unconstitutional, such invalidity or unconstitutionality shall not affect the other provisions or application of this ordinance which can be given effect without the invalid or unconstitutional provisions or applications.

(SEAL) William D. Nielsen
President William D. Nielsen

(SEAL) Don T. Norrell
City Manager Don T. Norrell

(ATTESTED) Donna A. Austad
City Clerk Donna A. Austad

First Reading March 14, 2000
Final Reading March 28, 2000
Adopted March 28, 2000
Published April 2, 2000

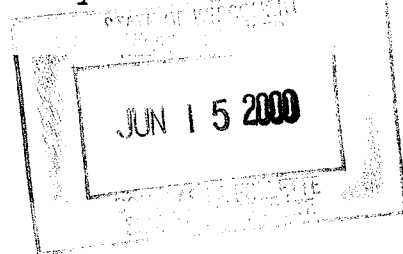


Motion to adopt the ordinance.

Glen R. Tanke
Glen R. Tanke

Seconded by:

David Fischer

David Fischer

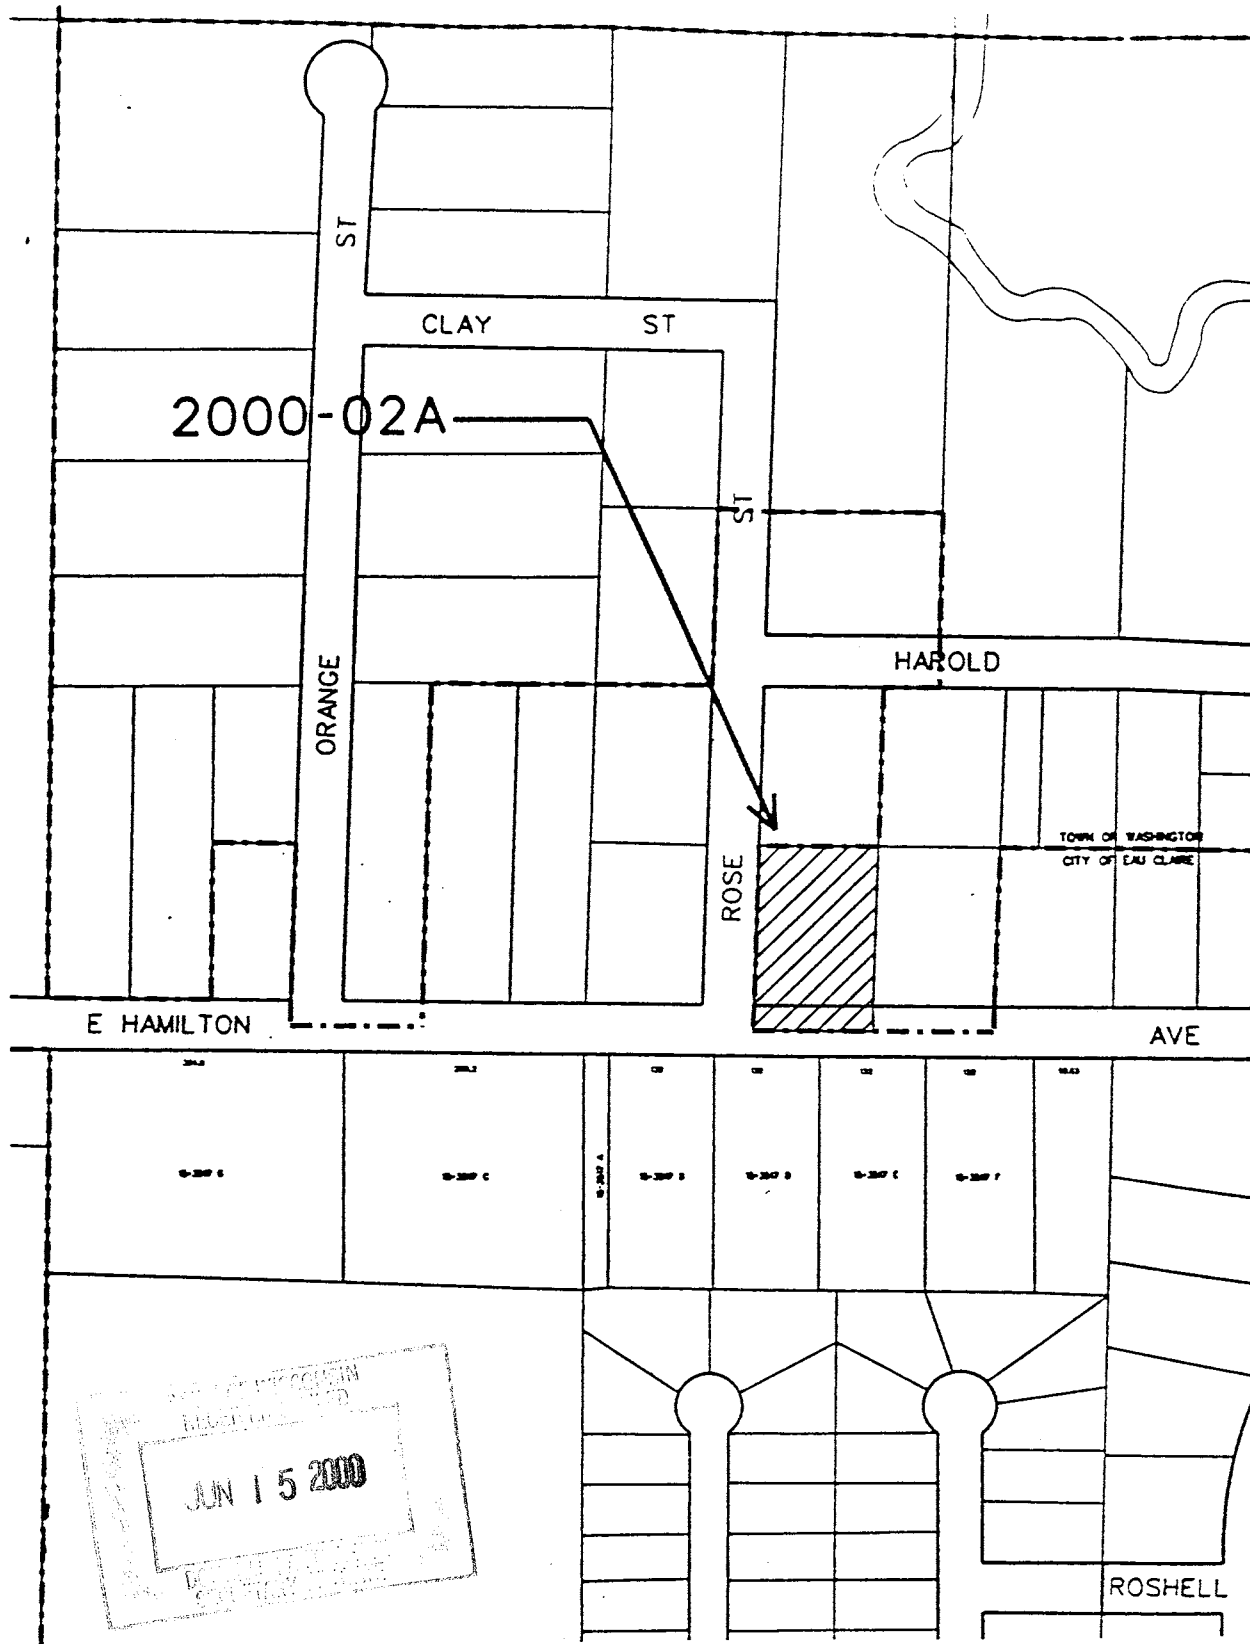

	DEPT. OF COMMUNITY DEVELOPMENT CITY OF EAU CLAIRE, WI		SCALE: 1"=250'	ANNEXATION LOCATION
	DATE FEBRUARY 18, 2000	FILE NO. 2000-02A	THESE LANDS LOCATED IN THE SE ¼ OF THE SE ¼, SECTION 27-27-09, TOWN OF WASHINGTON, EC COUNTY	