

The State of Wisconsin

Office of the Secretary of State

CITY 65

CITY OF EAU CLAIRE

COUNTY OF CHIPPEWA & EAU CLAIRE

ANNEXATION ORDINANCE NUMBER 6419

FILED AUGUST 13, 2003

C-65



CITY OF EAU CLAIRE

COMMUNITY DEVELOPMENT

Economic Development: (715) 839-4914

Inspections: (715) 839-4947

Planning: (715) 839-4914

Fax: (715) 839-4939

August 8, 2003

Douglas LaFollette
Secretary of State
Government Records
P.O. Box 7848
Madison, WI 53701

Dear Mr. LaFollette:

I have enclosed the Certificate of Annexation and plat attached thereto, of territory annexed to the City of Eau Claire, from the Towns of Union & Wheaton, pursuant to Section 66.021, Wisconsin Statutes.


Sincerely,

Donna A. Austad

Donna A. Austad
City Clerk

mr

Enclosures

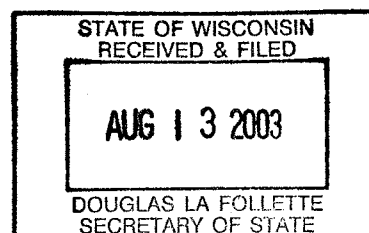

STATE OF WISCONSIN)

COUNTY OF CHIPPEWA)

COUNTY OF EAU CLAIRE)


I, Donna Austad, City Clerk of the City of Eau Claire, Counties of Chippewa and Eau Claire, State of Wisconsin, do hereby certify that the attached is a true and correct copy of a certain ordinance passed by the City Council of the City of Eau Claire at a special session thereof held on the 28th day of July, 2003.

Donna A. Austad

Donna A. Austad, City Clerk

Dated,

August 8, 2003

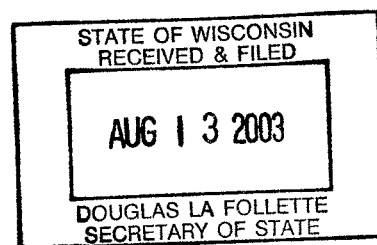

CERTIFICATE OF ANNEXATION

STATE OF WISCONSIN)
COUNTY OF CHIPPEWA)
COUNTY OF EAU CLAIRE)

I, Donna Austad, City Clerk of the City of Eau Claire, Counties of Chippewa and Eau Claire, Wisconsin, DO HEREBY CERTIFY that the following described territory was detached from the Town of Union and Town of Wheaton, Eau Claire County, by an ordinance passed by the Common Council of the City of Eau Claire, at a special meeting held on the 28th day of July, 2003.




Donna A. Austad, City Clerk

Dated,

August 8, 2003

No. of Residents: 0

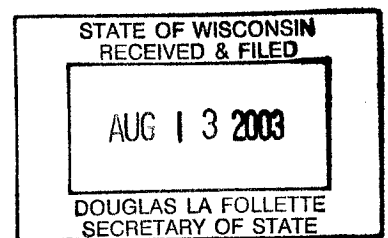

AN ORDINANCE

AN ORDINANCE ANNEXING TERRITORY TO THE CITY OF EAU CLAIRE

THE CITY COUNCIL OF THE CITY OF EAU CLAIRE DO ORDAIN AS FOLLOWS:


Section 1. Territory Annexed. In accordance with Section 66.0217 of the Wisconsin Statutes, the following described territory in the Town of Union, Eau Claire County, Wisconsin, and the Town of Wheaton, Chippewa County, Wisconsin, is annexed to the city of Eau Claire, Wisconsin.

Part of the NE 1/4 of the NE 1/4 and part of the SE 1/4 of the NE 1/4, Section 1, Township 27 North, Range 10 West, Town of Union, Eau Claire County, Wisconsin, and part of the SE 1/4 of the SE 1/4, Section 36, Township 28 North, Range 10 West, Town of Wheaton, Chippewa County, Wisconsin, all bounded by a line described as follows:

Commencing at the northeast corner of said Section 1; thence S. 89°45'18" W. along the north line of said section 66.01 feet to the point of beginning; thence S. 00°32'40" W. parallel to the east line of said section 1153.75 feet to the south line of said NE 1/4 - NE 1/4; thence S. 00°32'40" W. parallel to the east line of said section 1320.30 feet to the south line of said SE 1/4 - NE 1/4; thence N. 89°01'33" W. along said line 1274.47 feet to the southwest corner of said SE 1/4 - NE 1/4; thence N. 00°59'59" E. 1321.47 feet to the southwest corner of said NE 1/4 - NE 1/4; thence N. 00°59'59" E. 1125.80 feet to the northwest corner of said NE 1/4 - NE 1/4; thence N. 00°35'07" E. along the west line of said SE 1/4 - SE 1/4 33.00 feet; thence N. 89°45'18" E. 1255.08 feet; thence S. 00°33'14" W. 33.00 feet to the point of beginning.

Section 2. Effect of Annexation. From and after the date of this ordinance, the territory described in Section 1 shall be part of the city of Eau Claire for any and all purposes provided by law and all persons coming or residing within such territory shall be subject to all ordinances, rules and regulations governing the city of Eau Claire.


Section 3. Temporary Zoning Classification. The territory annexed to the city of Eau Claire by this ordinance is temporarily designated to be R-1A -- Non-Sewered One-Family Dwelling District for zoning purposes and subject to all provisions of the zoning ordinance of the city of Eau Claire relating to such district classification and to zoning in the city.

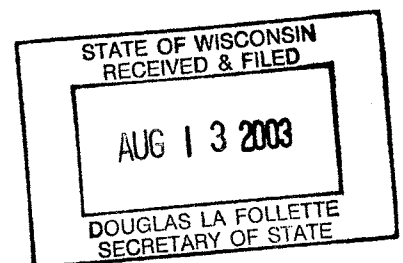

Section 4. Ward Designation. The territory described in Section 1 of this ordinance is hereby made a part of the 14th Assessment Ward and the 5th Aldermanic District of the city of Eau Claire, subject to all ordinances, rules and regulations of the city governing wards and districts.


Section 5. Severability. If any provision of this ordinance is invalid or unconstitutional, or if the application of this ordinance to any person or circumstance is invalid or unconstitutional, such invalidity or unconstitutionality shall not affect the other provisions or application of this ordinance which can be given effect without the invalid or unconstitutional provisions or applications.

(SEAL)

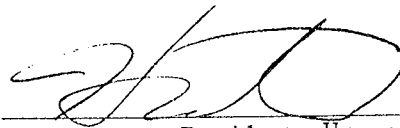


President Howard White

(SEAL)

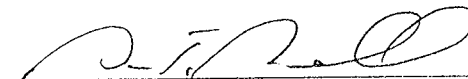

City Manager Don T. Norrell

(ATTESTED)

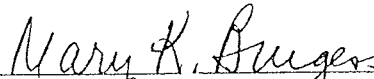

Deputy City Clerk Mary K. Burges


First Reading July 8, 2003

Final Reading July 28, 2003


Adopted July 28, 2003

Published August 3, 2003


Motion to adopt the ordinance.


Jane Tappen


Seconded by:

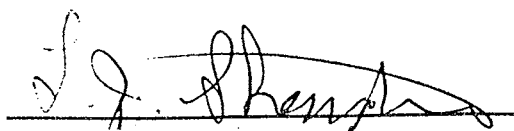

Terrance J. Sheridan

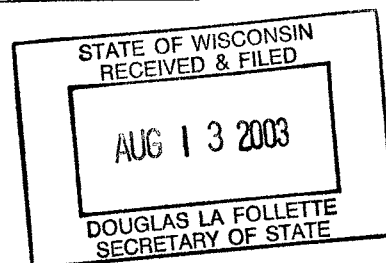

STATE OF WISCONSIN
RECEIVED & FILED
AUG 13 2003
DOUGLAS LA FOLLETTE
SECRETARY OF STATE

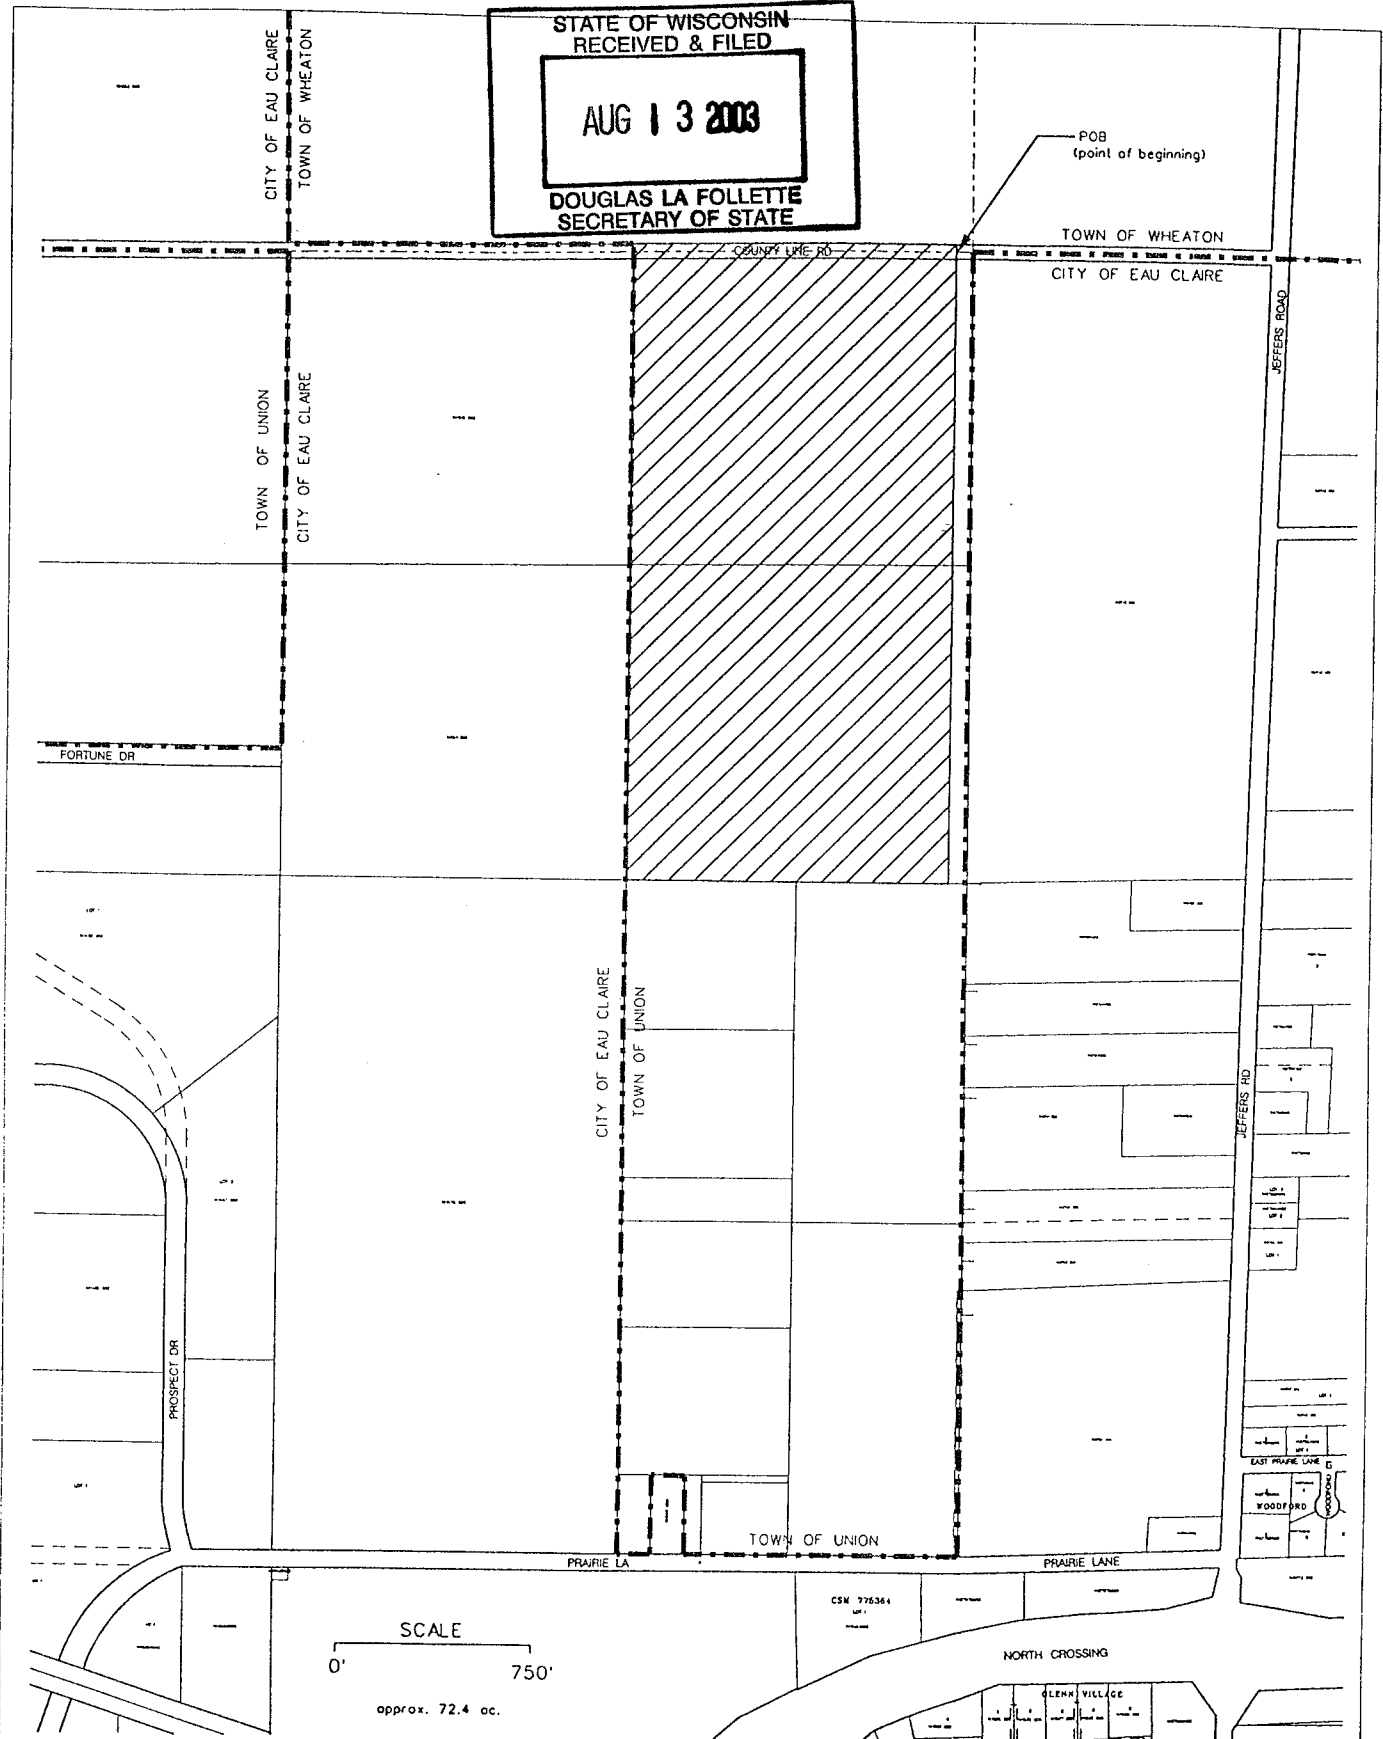

SCALE
0' 750'
approx. 72.4 ac.

4 N	DEPT. OF COMMUNITY DEVELOPMENT CITY OF EAU CLAIRE, WI	SCALE 1" = 750'	ANNEXATION LOCATION THESE LANDS LOCATED IN THE NE 1/4 OF SECTION 01-27-10, TOWN OF UNION, EAU CLAIRE COUNTY, & IN THE SE 1/4 OF SECTION 36-28-10, TOWN OF WHEATON, CHIPPEWA COUNTY
	DATE JUNE 4, 2003	FILE NUMBER 2003-6A	