

# The State of Wisconsin

Office of the Secretary of State

## **CITY 65**

CITY OF EAU CLAIRE

COUNTY OF CHIPPEWA AND EAU CLAIRE

ANNEXATION ORDINANCE NUMBER 6554

FILED DECEMBER 15, 2004



CITY OF EAU CLAIRE

C-65

**COMMUNITY DEVELOPMENT**

Economic Development: (715) 839-4914

Inspections: (715) 839-4947

Planning: (715) 839-4914

Fax: (715) 839-4939

December 13, 2004

Douglas LaFollette  
Secretary of State  
Government Records  
P.O. Box 7848  
Madison, WI 53701

Dear Mr. LaFollette:

I have enclosed the Certificate of Annexation and plat attached thereto, of territory annexed to the City of Eau Claire, from the Town of Union, pursuant to Section 66.021, Wisconsin Statutes.


Sincerely,

*Donna A. Austad*

Donna A. Austad  
City Clerk

mr

Enclosures

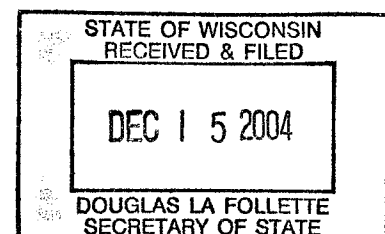

STATE OF WISCONSIN      )

COUNTY OF CHIPPEWA      )

COUNTY OF EAU CLAIRE    )

I, Donna Austad, City Clerk of the City of Eau Claire, Counties of Chippewa and Eau Claire, State of Wisconsin, do hereby certify that the attached is a true and correct copy of a certain ordinance passed by the City Council of the City of Eau Claire at a regular session thereof held on the 23<sup>rd</sup> day of November, 2004.




Donna A Austad

Donna A. Austad, City Clerk

Dated,

December 13, 2004

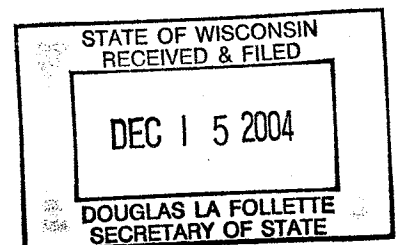

# CERTIFICATE OF ANNEXATION

STATE OF WISCONSIN     )  
COUNTY OF CHIPPEWA    )  
COUNTY OF EAU CLAIRE   )

I, Donna Austad, City Clerk of the City of Eau Claire, Counties of Chippewa and Eau Claire, Wisconsin, DO HEREBY CERTIFY that the following described territory was detached from the Town of Union, Eau Claire County, by an ordinance passed by the Common Council of the City of Eau Claire, at a regular meeting held on 23<sup>rd</sup> day of November, 2004.




Donna A. Austad  
Donna A. Austad, City Clerk

Dated,

December 13, 2004

No. of Residents: 0

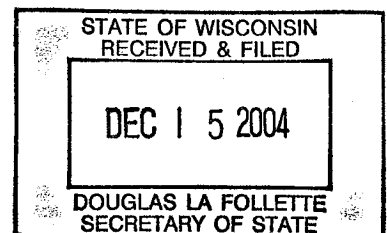

**AN ORDINANCE**

**AN ORDINANCE ANNEXING TERRITORY TO THE CITY OF EAU CLAIRE**

**THE CITY COUNCIL OF THE CITY OF EAU CLAIRE DO ORDAIN AS FOLLOWS:**

**Section 1. Territory Annexed.** In accordance with Section 66.0217 of the Wisconsin Statutes, the following described territory in the Town of Union, Eau Claire County, Wisconsin, is annexed to the city of Eau Claire, Wisconsin.


*A part of Lot 10, Grandview Estates, Town of Union, Eau Claire County, Wisconsin, being more particularly described as follows:*

*Beginning at the Southwest corner of said lot; thence N. 89°52'49" E. along the South line of said lot 233.74 feet; thence N. 00°17'06" W. 2.00 feet; thence S. 89°52'49" W. parallel with the South line of said lot 233.70 feet to the West line of said lot; thence S. 01°04'15" W. along said West line 2.00 feet to the point of beginning.*


**Section 2. Effect of Annexation.** From and after the date of this ordinance, the territory described in Section 1 shall be part of the city of Eau Claire for any and all purposes provided by law and all persons coming or residing within such territory shall be subject to all ordinances, rules and regulations governing the city of Eau Claire.


**Section 3. Temporary Zoning Classification.** The territory annexed to the city of Eau Claire by this ordinance is temporarily designated to be R-1 -- One-Family Dwelling District for zoning purposes and subject to all provisions of the zoning ordinance of the city of Eau Claire relating to such district classification and to zoning in the city.


**Section 4. Ward Designation.** The territory described in Section 1 of this ordinance is hereby made a part of the 4th Assessment Ward and the 4th Aldermanic District of the city of Eau Claire, subject to all ordinances, rules and regulations of the city governing wards and districts.

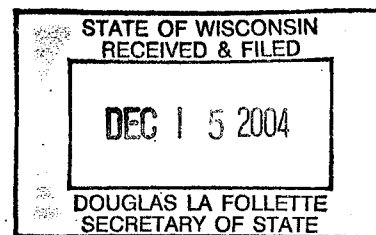

**Section 5. Severability.** If any provision of this ordinance is invalid or unconstitutional, or if the application of this ordinance to any person or circumstance is invalid or unconstitutional, such invalidity or unconstitutionality shall not affect the other provisions or application of this ordinance which can be given effect without the invalid or unconstitutional provisions or applications.

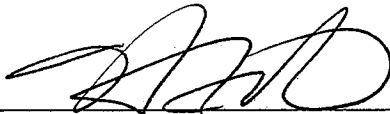
(SEAL)   
Howard White, Council President

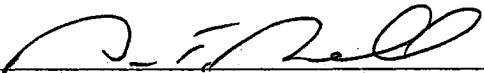(SEAL)   
Don T. Norrell, City Manager


(ATTESTED)   
Donna A. Austad, City Clerk

First Reading	November 9, 2004
Second Reading	November 23, 2004
Adopted	November 23, 2004
Published	November 28, 2004


\*\*\*\*\*  
Motion to adopt the ordinance.

  
Thomas Vue

Seconded by:

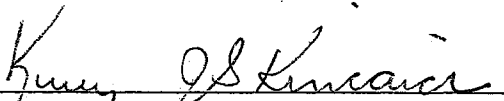  
Kerry J. S. Kincaid


\*\*\*\*\*

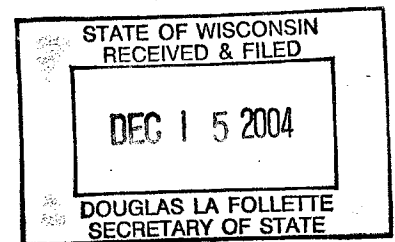

DEC 15 2004

DOUGLAS LA FOLLETTE  
SECRETARY OF STATE

2004-9A

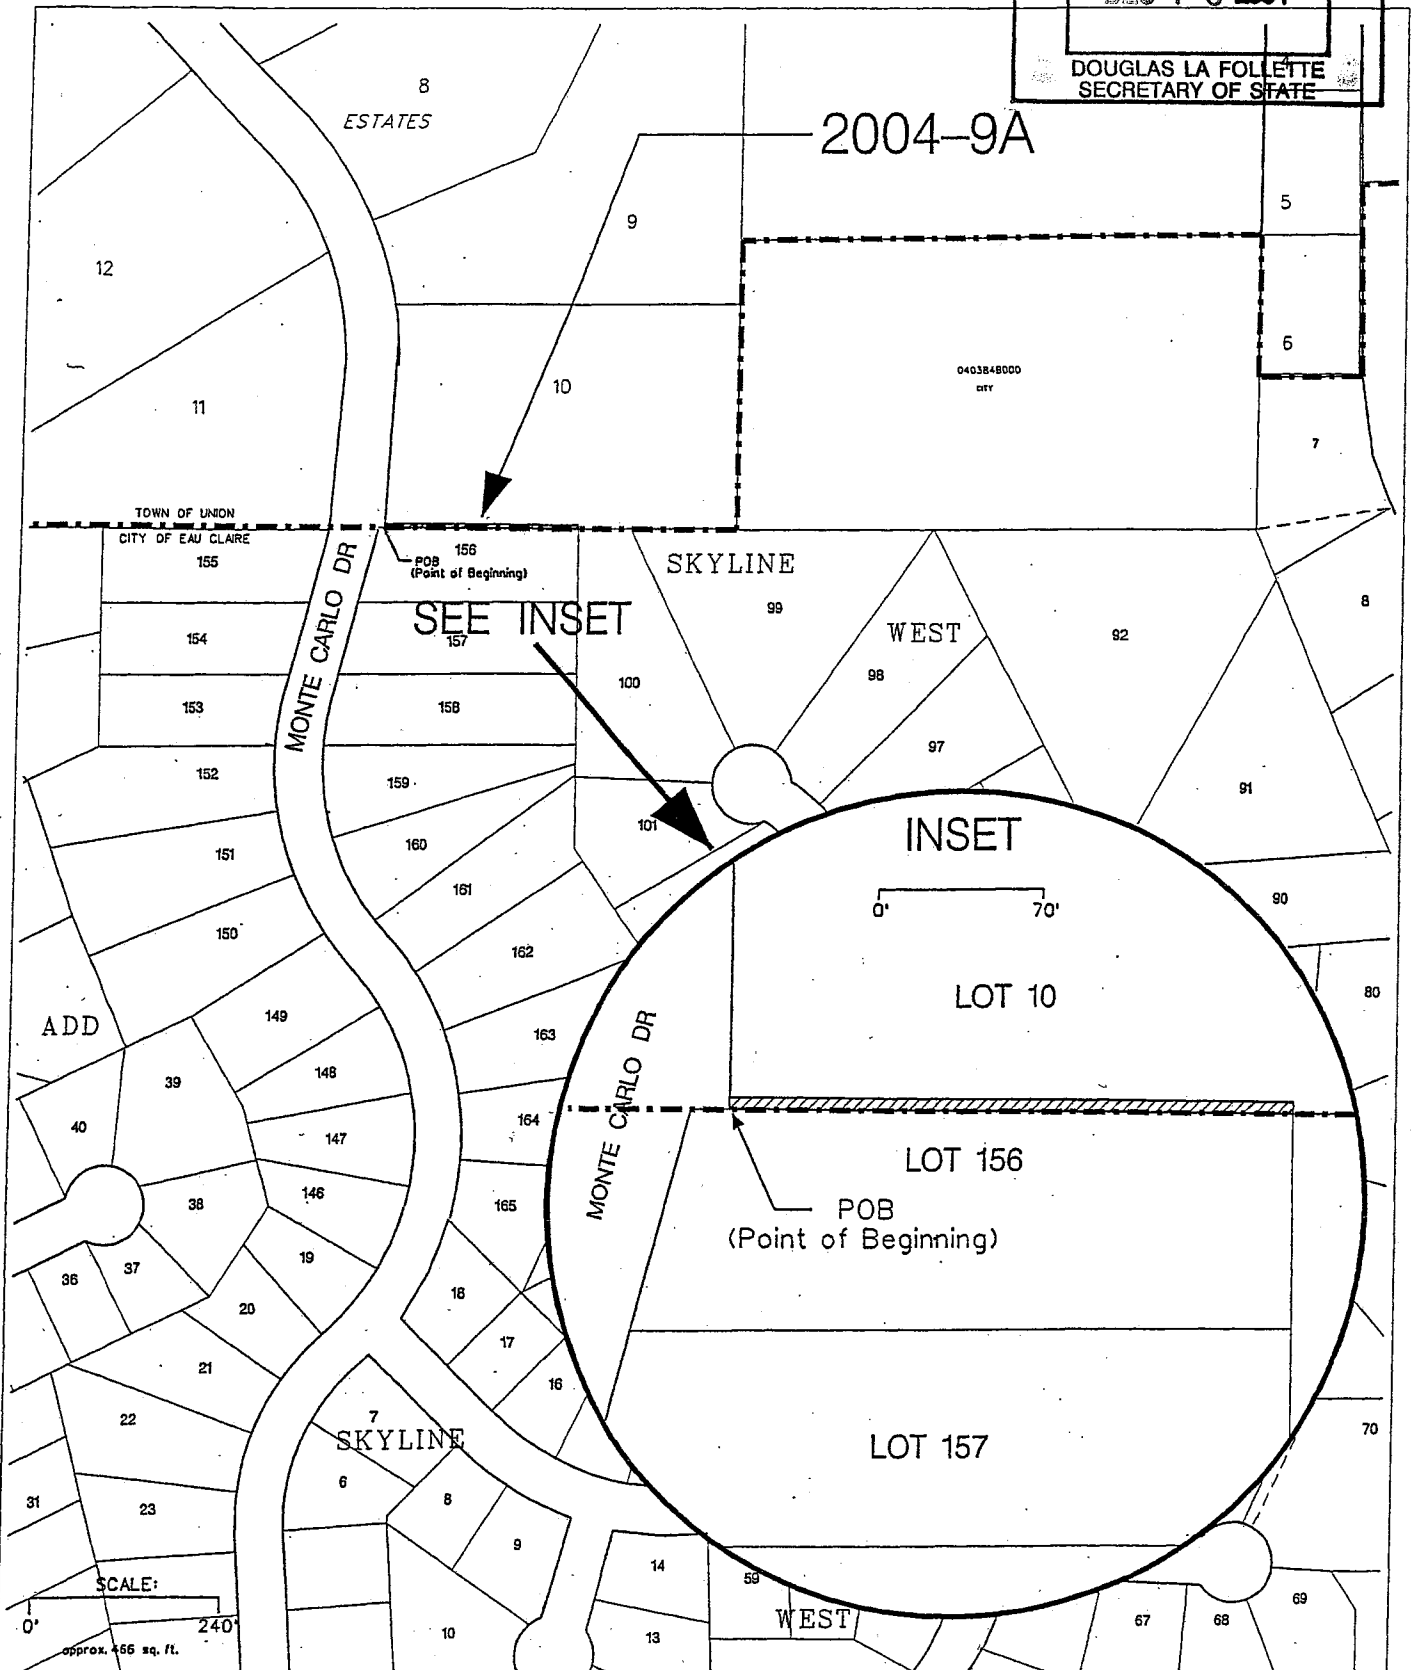

4 N	DEPT. OF COMMUNITY DEVELOPMENT CITY OF EAU CLAIRE, WI		SCALE 1" = 240'	ANNEXATION LOCATION THESE LANDS LOCATED IN THE SW 1/4 OF THE SW 1/4 SECTION 24-27-10, TOWN OF UNION, EAU CLAIRE COUNTY
	DATE OCTOBER 8, 2004	FILE NUMBER 2004-9A		