




CLERK'S CERTIFICATE

I, James M. Anderson, City Clerk of the City of Marinette, Marinette County, Wisconsin, do hereby certify that attached hereto is a true and correct copy of Ordinance No. 2095, adopted by the Common Council of the City of Marinette at a Regular Council Meeting held on the 23rd day of July, 2007, the original of which is on file in the Office of the Marinette City Clerk. The population of the annexed property is 0.

Dated this 24th day of July, 2007.


JAMES M. ANDERSON - CITY CLERK

(SEAL)

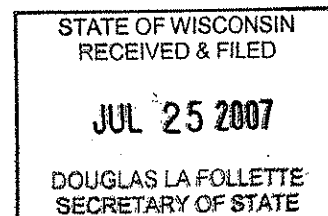

3
DOC. #: 710959

MELANIE I HUENPFNER
MARINETTE COUNTY
REGISTER OF DEEDS
JULY 24, 2007 AT 08:52:19AM
Fee Amount: \$15.00

CITY OF MARINETTE, WISCONSIN

ORDINANCE NO. 2095

ANNEXING PROPERTY OWNED BY THE CITY OF MARINETTE (OLD PESHTIGO ROAD)


The Common Council of the City of Marinette, Wisconsin, do ordain as follows:

Section 1. **Territory Annexed.** In accordance with Sec. 66.0223 of the Wisconsin Statutes the following described territory in the Town of Peshtigo, Marinette County, Wisconsin, is annexed to the City of Marinette, Wisconsin:

Part of the SE ¼ of the NW ¼ and part of the NE ¼ of the SW ¼ of Section 12, T30N, R23E, Marinette County, Wisconsin

Commencing at the West ¼ corner of said Section; thence S86° 45' 55"E along ¼ line, a distance of 2013.44 feet; thence N0° 00' 00"E, a distance of 111.94 feet to a 2" iron pipe on the Southerly line of Cleveland Avenue and the Southeasterly line of Old Peshtigo Road and the POINT OF BEGINNING; thence S50° 19' 55"W along said Southeasterly line of Old Peshtigo Road, a distance of 124.15 feet; thence S44° 36' 20"W along said line, a distance of 36.30 feet; thence S23° 05' 33"W along said line, a distance of 540.80 feet to an iron rebar on the Easterly line of Outlot 1 of CSM 2022; thence N26° 32' 24"W along said line, a distance of 64.08 feet to a point on the Northwesterly line of Old Peshtigo Road; thence N23° 14' 11"E along said line, a distance of 526.04 feet; thence N49° 58' 21"E along said line, a distance of 118.63 feet to the Southerly line of Cleveland Avenue; thence S77° 13' 46"E along said line, a distance of 65.00 feet to the POINT OF BEGINNING; said described tract containing 0.75 acre (32,884.48 square feet), more or less.

(Scale map attached)

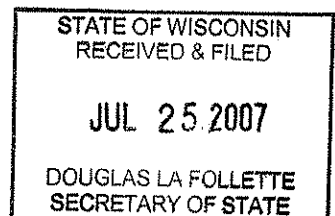

DOC. #: 710959

Section 2. **Population.** The current population of the territory is zero.

Section 3. **Effect of Annexation.** From and after the date of this ordinance the territory described in Section 1 shall be a part of the City of Marinette for any and all purposes provided by law and all persons coming or residing within such territory shall be subject to all ordinances, rules and regulations governing the City of Marinette.

Section 4. **Ward Designation.** The territory is hereby made a part of District/Ward 5 of the City of Marinette, subject to the ordinances, rules and regulations of the City governing wards.

Section 5. **Severability.** If any provision of this ordinance is invalid or unconstitutional, or if the application of this ordinance to any person or circumstances is invalid or unconstitutional, such invalidity or unconstitutionality shall not affect the other provisions or applications of this ordinance which can be given effect without the invalid or unconstitutional provision or application.

Section 6. **Effective Date.** This ordinance shall take effect upon passage and publication as provided by law.

Dated this 23rd day of July 2007.


Resolution introduced and adoption moved by Alderperson Saunier.

Motion for adoption seconded by Alderperson Kempka.


On roll call, adopted unanimously, 8 ayes, 0 nays.


ROBERT M. HARBICK, MAYOR

ATTEST

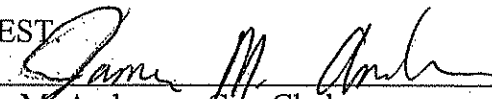
James M. Anderson, City Clerk

Pursuant to WI-ST Section 66.0217, this ordinance requires a 2/3 (6 alderperson) affirmative vote to be enacted.

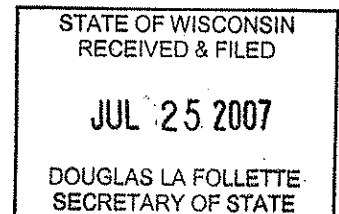


PART OF THE SE 1/4 OF THE NW 1/4 AND PART OF THE NE 1/4 OF THE SW 1/4 OF
SECTION 12, T30N, 23E, MARINETTE COUNTY, WISCONSIN

DOC. #: 710959



SCALE: 1"=100'

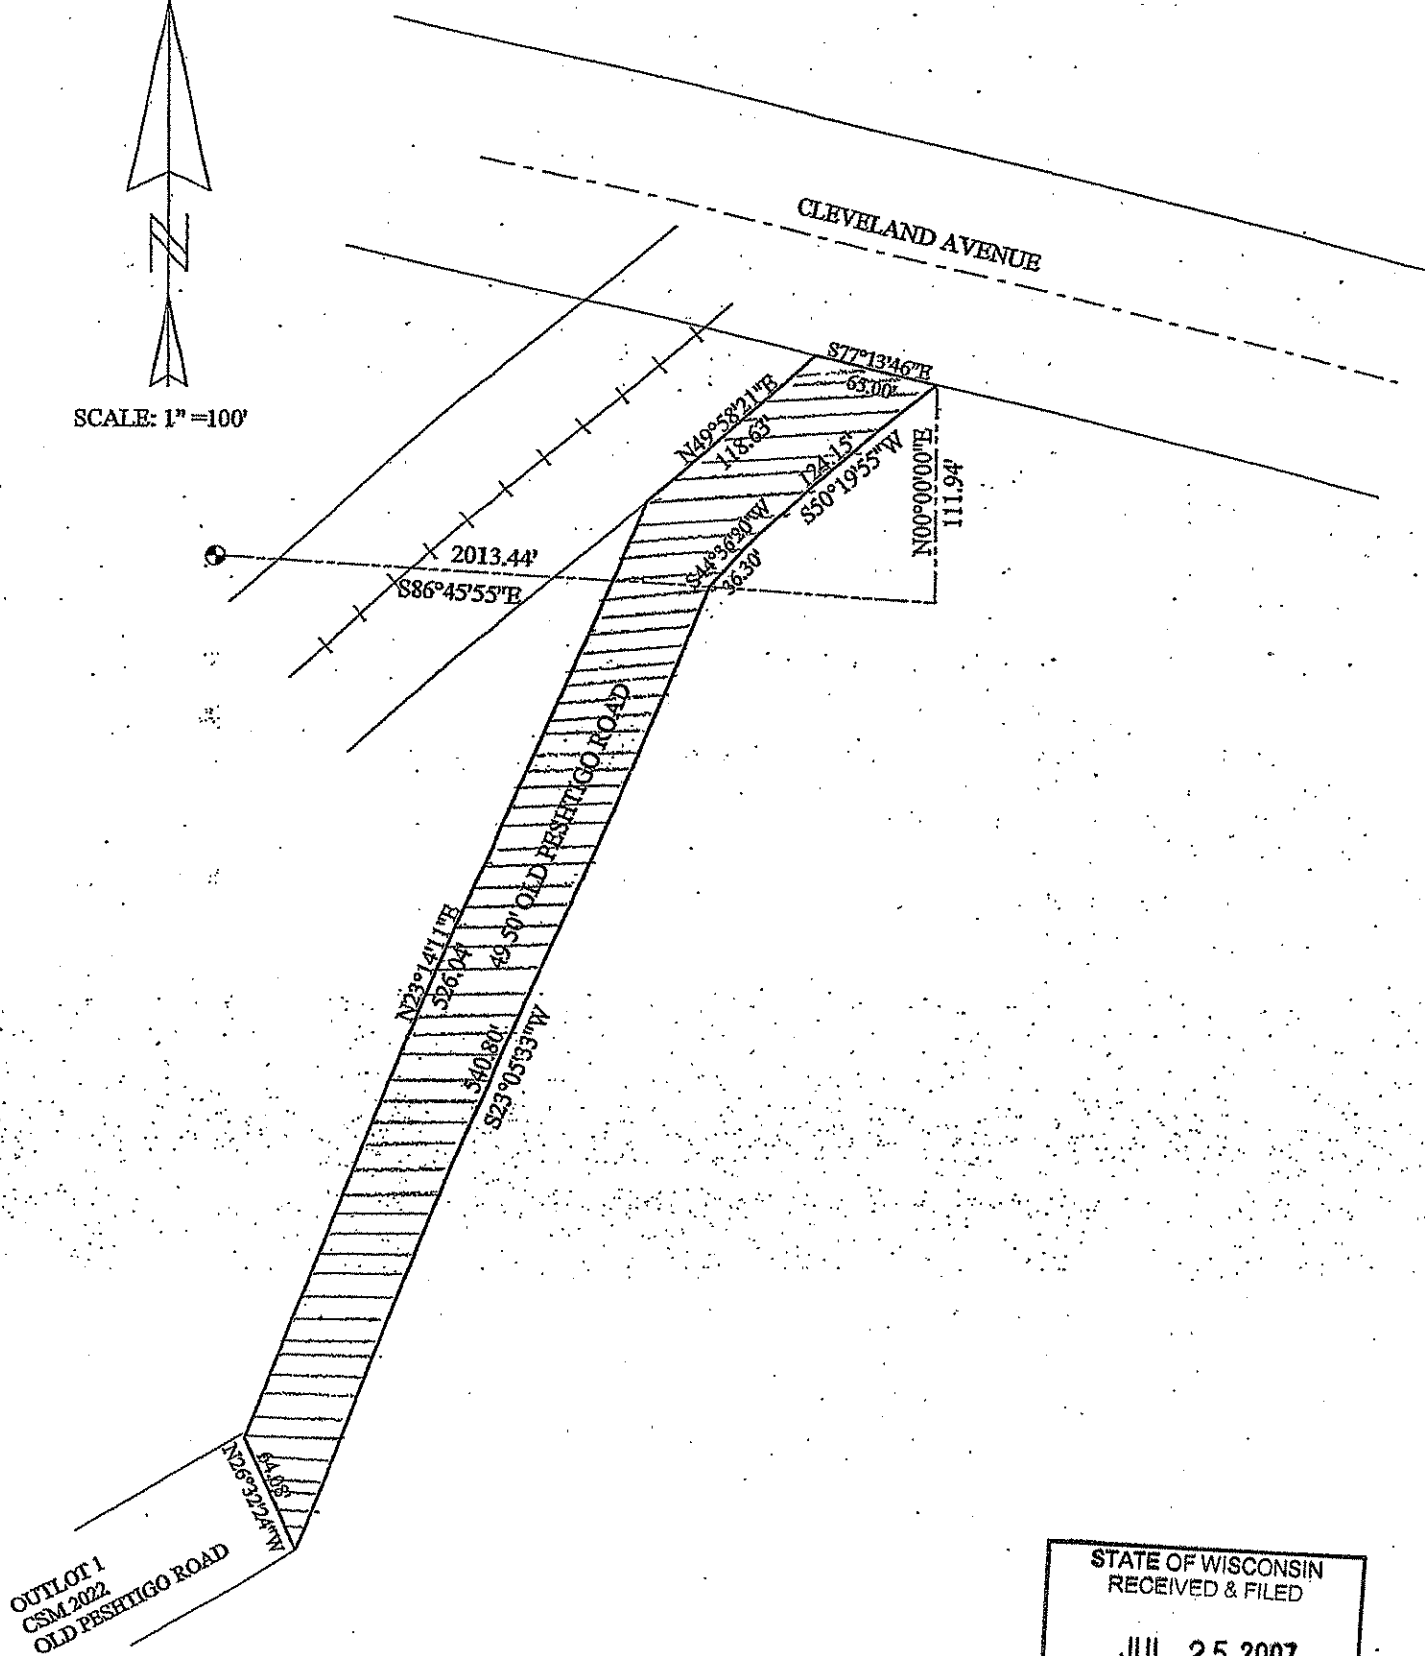

STATE OF WISCONSIN
RECEIVED & FILED
JUL 25 2007
DOUGLAS LA FOLLETTE
SECRETARY OF STATE