



COMMUNITY DEVELOPMENT

Economic Development: (715) 839-4914
Inspections: (715) 839-4947
Planning: (715) 839-4914
Fax: (715) 839-4939

July 10, 2018

Wisconsin Department of Administration
Municipal Boundary Review
PO Box 1645
Madison, WI 53701-1645



RE: MBR #14114

I have enclosed the Certificate of Annexation and plat attached thereto, of territory annexed to the City of Eau Claire, from the Town of Seymour, pursuant to Section 66.0217, Wisconsin Statutes.

Sincerely,

Carrie L. Riepl
City Clerk


aks

Enclosures

CERTIFICATE OF ANNEXATION

STATE OF WISCONSIN)
COUNTY OF CHIPPEWA)
COUNTY OF EAU CLAIRE)

I, Carrie Riepl, City Clerk of the City of Eau Claire, Counties of Chippewa and Eau Claire, Wisconsin, DO HEREBY CERTIFY that the following described territory was detached from the Town of Seymour, Eau Claire County, by an ordinance passed by the Common Council of the City of Eau Claire, at a regular meeting held on the 26th day of June, 2018.

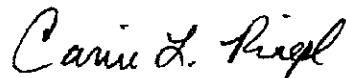

Carrie L. Riepl, City Clerk

Dated,
July 10, 2018


The population is zero (0).

STATE OF WISCONSIN)

COUNTY OF CHIPPEWA)

COUNTY OF EAU CLAIRE)

I, Carrie Riepl, City Clerk of the City of Eau Claire, Counties of Chippewa and Eau Claire, State of Wisconsin, do hereby certify that the attached is a true and correct copy of a certain ordinance passed by the City Council of the City of Eau Claire at a regular session thereof held on the 26th day of June, 2018.

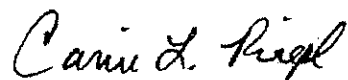

Carrie L. Riepl, City Clerk

Dated,
July 10, 2018

ORDINANCE NO. 7284

ORDINANCE ANNEXING TERRITORY TO THE CITY OF EAU CLAIRE.

THE CITY COUNCIL OF THE CITY OF EAU CLAIRE DOES ORDAIN AS FOLLOWS:

Section 1. Territory Annexed. In accordance with Section 66.0217 of the Wisconsin Statutes, the following described territory in the Town of Seymour, Eau Claire County, Wisconsin, is annexed to the City of Eau Claire, Wisconsin.

KRUIT ANNEXATION (MBR #14114)
4012 LaSalle Street, Town of Seymour

Part of the NW 1/4 of the NW 1/4 of Section 11, Township 27 North, Range 9 West, Town of Seymour, Eau Claire County, Wisconsin, described as follows:

Beginning at a point on the South line of said forty acre tract 10 rods East of the Southwest corner thereof;

thence East 10 rods;

thence North 32 rods;

thence West 10 rods;

thence South 32 rods to the point of beginning.

Parcel contains 87119.8 square feet or 2 acres.

Section 2. Effect of Annexation. From and after the date of this ordinance, the territory described in Section 1 shall be part of the City of Eau Claire for any and all purposes provided by law and all persons coming or residing within such territory shall be subject to all ordinances, rules and regulations governing the City of Eau Claire.

Section 3. Temporary Zoning Classification. The territory annexed to the City of Eau Claire by this ordinance is temporarily designated to be R-1A -- Non-Sewered One-Family Dwelling District for zoning purposes and subject to all provisions of the zoning ordinance of the City of Eau Claire relating to such district classification and to zoning in the city.


Section 4. Ward Designation. The territory described in Section 1 of this ordinance is hereby made a part of the 11th Assessment Ward and the 1st Aldermanic District of the City of Eau Claire, subject to all ordinances, rules and regulations of the city governing wards and districts.

Section 5. Severability. If any provision of this ordinance is invalid or unconstitutional, or if the application of this ordinance to any person or circumstance is invalid or unconstitutional, such invalidity or unconstitutionality shall not affect the other provisions or application of this ordinance which can be given effect without the invalid or unconstitutional provisions or applications.


(SEAL)


Vice President Andrew F. Werthmann


(SEAL)


City Manager Dale Peters

(ATTESTED)

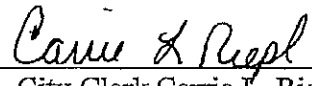
City Clerk Carrie L. Riepl

First Reading	June 12, 2018
Final Reading	June 26, 2018
Adopted	June 26, 2018
Published	July 1, 2018

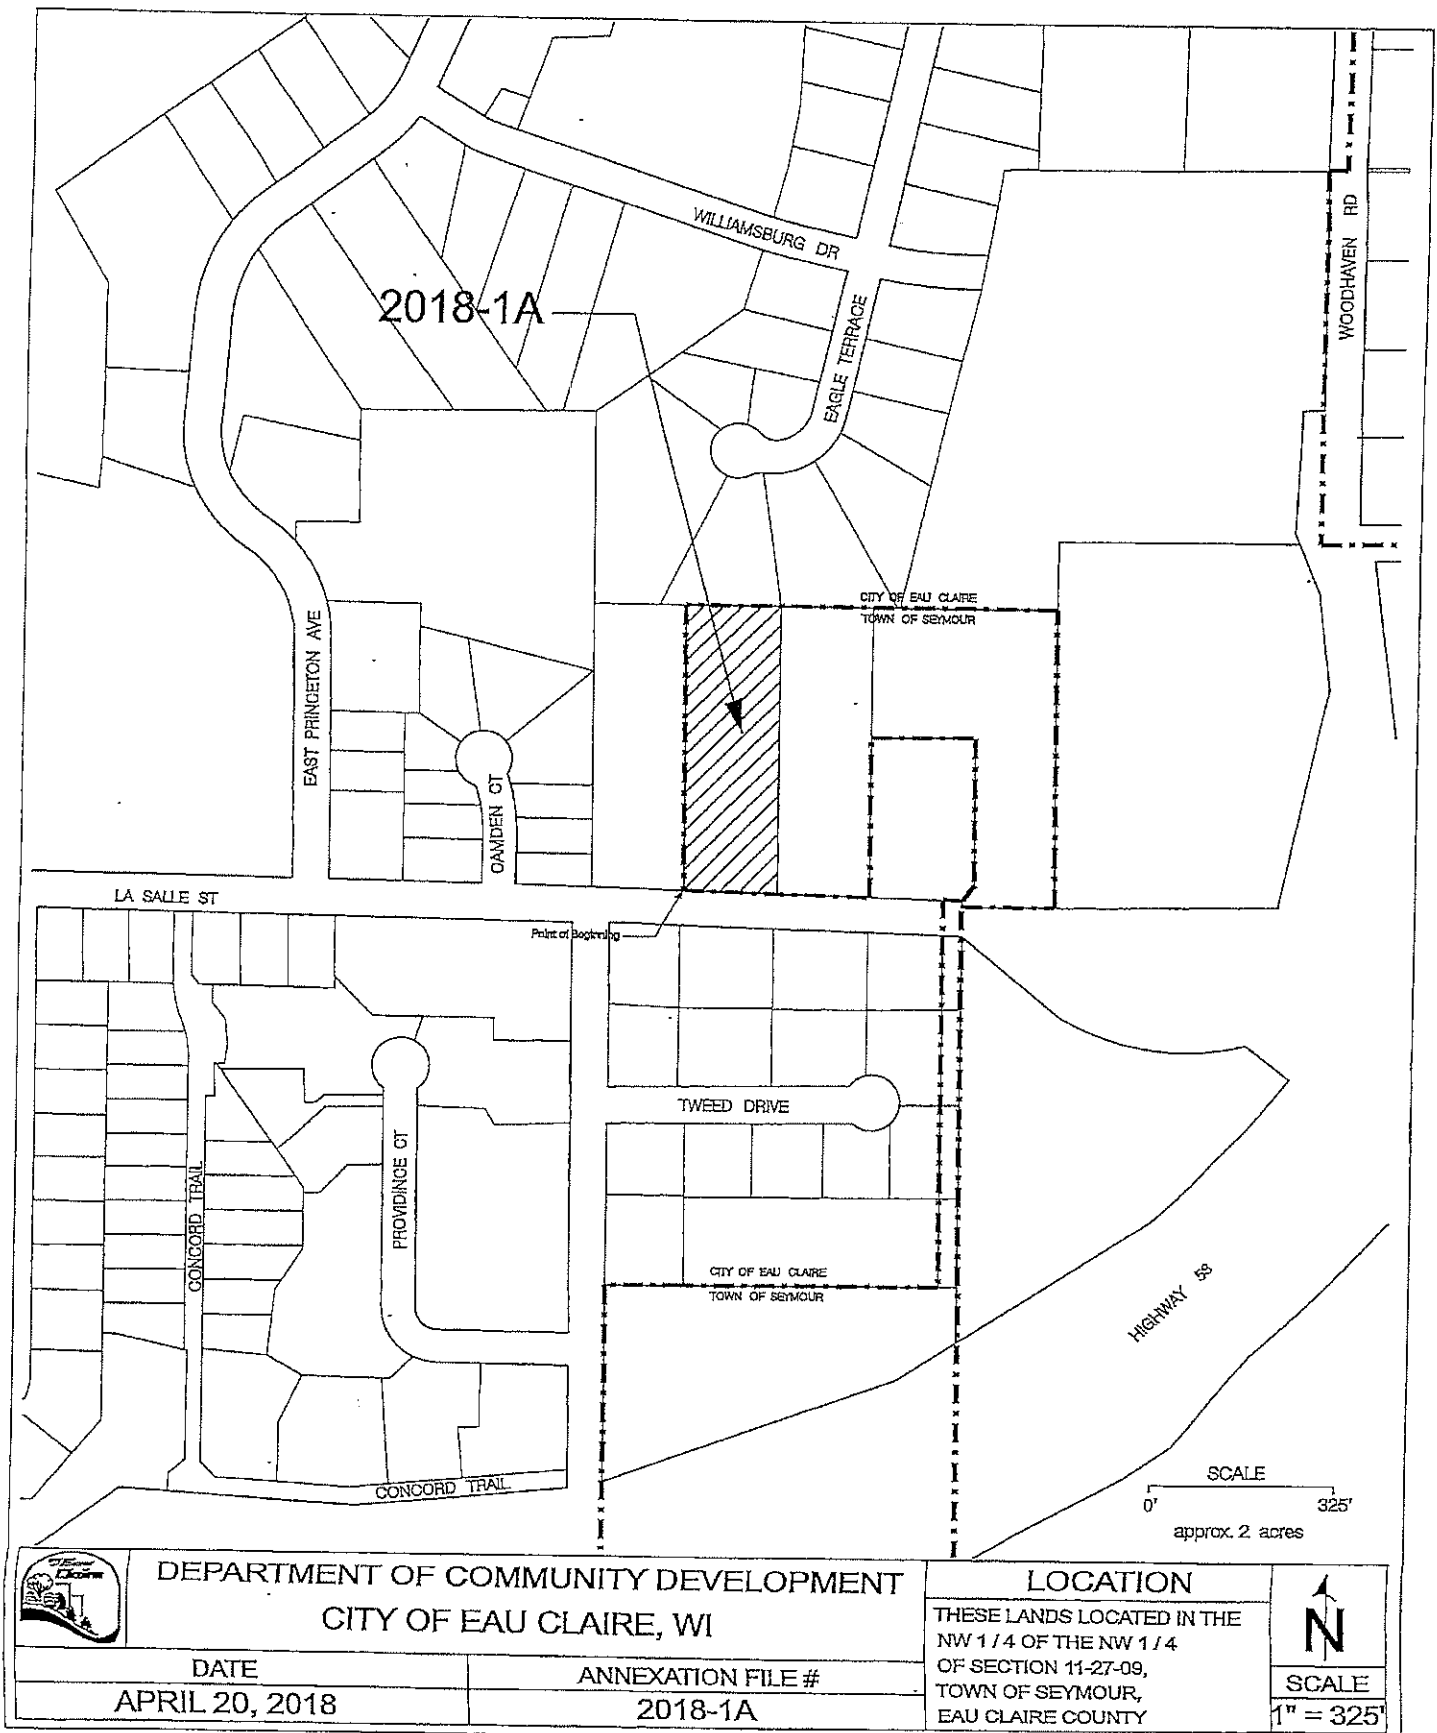

DEPARTMENT OF COMMUNITY DEVELOPMENT
CITY OF EAU CLAIRE, WI

DATE
APRIL 20, 2018

ANNEXATION FILE #
2018-1A

LOCATION

THESE LANDS LOCATED IN THE
NW 1/4 OF THE NW 1/4
OF SECTION 11-27-09,
TOWN OF SEYMOUR,
EAU CLAIRE COUNTY



SCALE
1" = 325'