



CITY HALL • 109 NORTH MAIN STREET • HARTFORD, WI 53027

ORD11429

RECEIVED

December 3, 2021

Municipal Boundary Review
Wisconsin Dept. of Admin.

November 4, 2021

Wisconsin Department of Administration
Municipal Boundary Review
P.O. Box 1645
Madison, WI 53701-1645

Enclosed is a certified copy of Ordinance 1449. Attached to the Ordinance are maps indicating the location of the attachment.

In accordance with the current statutory requirements for attachment, I certify that the population of said attached territory was two (2) as of the date of the adoption of Ordinance 1449.

If your office should need any additional information, please feel free to contact my office at 262-673-8201.

Sincerely,

City of Hartford

Lori Hetzel
City Clerk

cc: WE Energies; AT&T; Charter Communications; HF Joint #1 School District Clerk; Hartford Union High School District Clerk; Washington County Clerk


CLERK'S CERTIFICATION

State of Wisconsin)
Counties of Washington/Dodge)
City of Hartford)

I, Lori Hetzel, the duly appointed Clerk of the City of Hartford, Washington and Dodge Counties, Wisconsin, do hereby certify that the attached copy of Ordinance Number 1449 (AN ORDINANCE ATTACHING TERRITORY TO THE CITY OF HARTFORD, WISCONSIN, TAX KEY NUMBER T6-0794035) as adopted at the City of Hartford Common Council meeting held on the 26th of October, 2021, is a true and exact copy of the original document that is on file in my office.

The description on said Ordinance represents an area of land that was attached from the Town of Hartford to the City of Hartford.

Dated this 4th day of November, 2021.

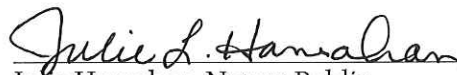


Lori Hetzel, City Clerk

STATE OF WISCONSIN)
)S
COUNTY OF WASHINGTON)

Personally came before me on this 4th day of November 2021, Lori Hetzel, City Clerk, to me known to be the person who executed the foregoing instrument and acknowledged the same.





Julie Hanrahan, Notary Public
Washington County, Wisconsin
Commission Expires 2/28/2023

Ordinance No. 1449

AN ORDINANCE ATTACHING TERRITORY TO THE CITY OF HARTFORD,
WISCONSIN
2816 Robin Circle, Tax Key Number T6-0794035

The Common Council of the City of Hartford, Washington/Dodge Counties, Wisconsin, do ordain as follows:

SECTION 1: TERRITORY ATTACHED. In accordance with Section 66.00000301(6)(e) of Wisconsin Statutes, the following described territory located in the Town of Hartford, Washington County, Wisconsin is attached to the City of Hartford, Wisconsin.

Attachment Legal Description
2816 Robin Circle, T6-0794035, PT Hillcrest Estates, Lot 12,
Blk 3, V686 P673

SECTION 2: EFFECT OF ATTACHMENT. Pursuant to the Agreement between the City of Hartford and Town of Hartford per Resolution 3558 dated January 28, 2020, the Attachment of the above-described property shall be effective as of December 1, 2021. As of that date and the date and filing of this Ordinance, the territory described in Section 1 shall be a part of the City of Hartford for any and all purposes provided by law and all persons coming or residing within such territory shall be subject to all ordinances, rules and regulations governing the City of Hartford.

SECTION 3: ZONING CLASSIFICATION. The parcel of land shall be given a temporary zoning classification of Rs-1, Single Family Residential Zoning.

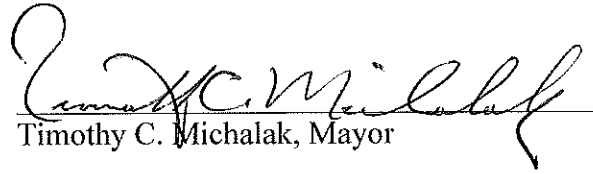
SECTION 4: ALDERMANIC DISTRICT DESIGNATION. The territory described in Section 1 of this Ordinance is hereby made part of the 2nd Aldermanic District of the City of Hartford, subject to the rules, ordinances and regulations of the City governing aldermanic districts.

SECTION 5: SUPERVISORY DISTRICT DESIGNATION. The territory described in Section 1 of this Ordinance is hereby made a part of the 20th Supervisory District.

SECTION 6: OFFICIAL MAP. The City of Hartford Official Map is hereby amended to include the territory described in Section 1 as a part of the City of Hartford.

SECTION 7: EFFECTIVE DATE. This Ordinance shall take effect on December 1, 2021 after passage and publication as required by law.

Signed:

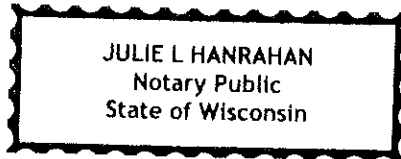

Timothy C. Michalak, Mayor


INTRODUCED: October 26, 2021
ADOPTED: October 26, 2021

ATTEST: 
Lori Hetzel, City Clerk

STATE OF WISCONSIN)
COUNTY OF WASHINGTON) ss
CITY OF HARTFORD)

Personally came before me this 1st day of November, 2021 *Timothy C. Michalak, Mayor and Lori Hetzel, City Clerk*, to me known to be the person(s) who executed the foregoing instrument and to me known to be such *Mayor and City Clerk* of said foregoing instrument as such officers, pursuant to authority granted by the City of Hartford Common Council on the 26th day of October, 2021.



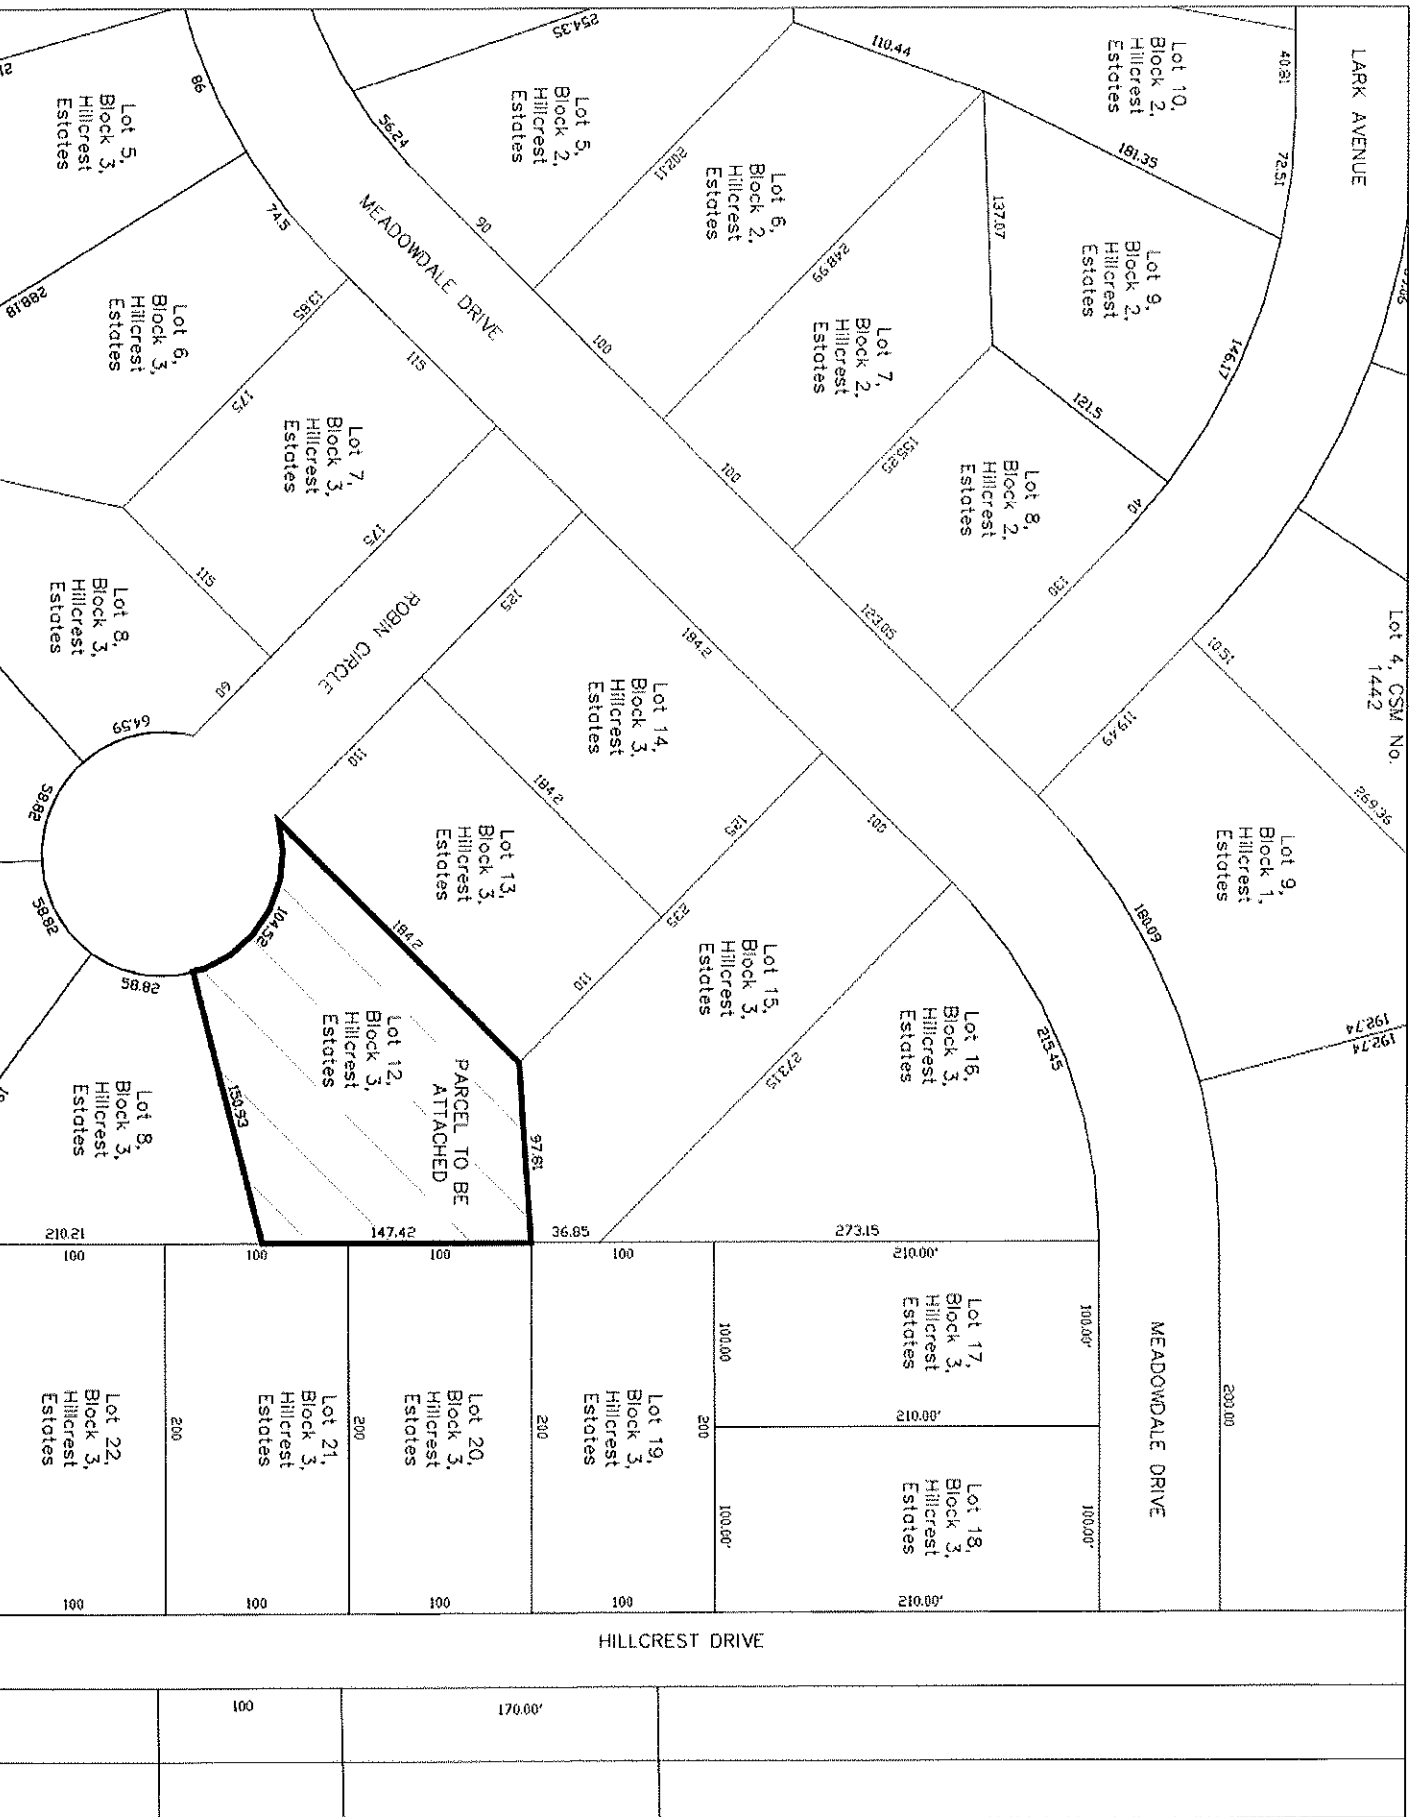

Julie Hanrahan, Notary Public
Washington County, Wisconsin
My Commission Expires 2/28/2023

Drafted by: J. Justin Drew, Director of Planning and Zoning

2816 ROBIN CIRCLE ATTACHMENT MAP



SCALE: 1" = 100'



Legal Description

Lot 11 of Block 3 of Hillcrest Estates, being a part of the NE ¼ of the NE ¼ of Section 32, Town 10 North, Range 18 East, Town of Hartford, Washington County, Wisconsin